


CORTE AA


ESCALA: 1/75

CORTE BB
ESCALA: 1/75

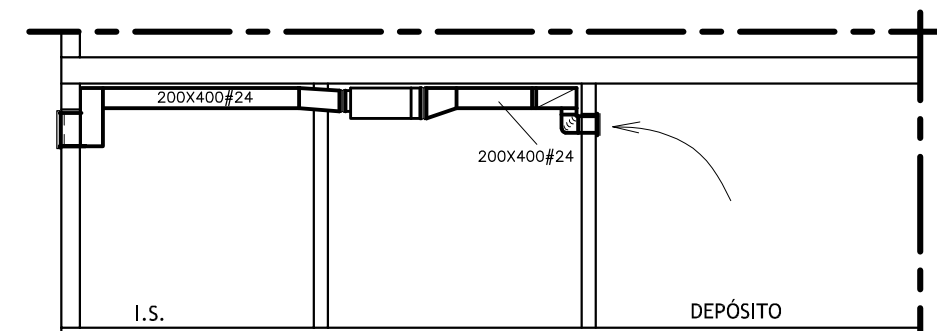


CORTE CC

ESCALA: 1/75

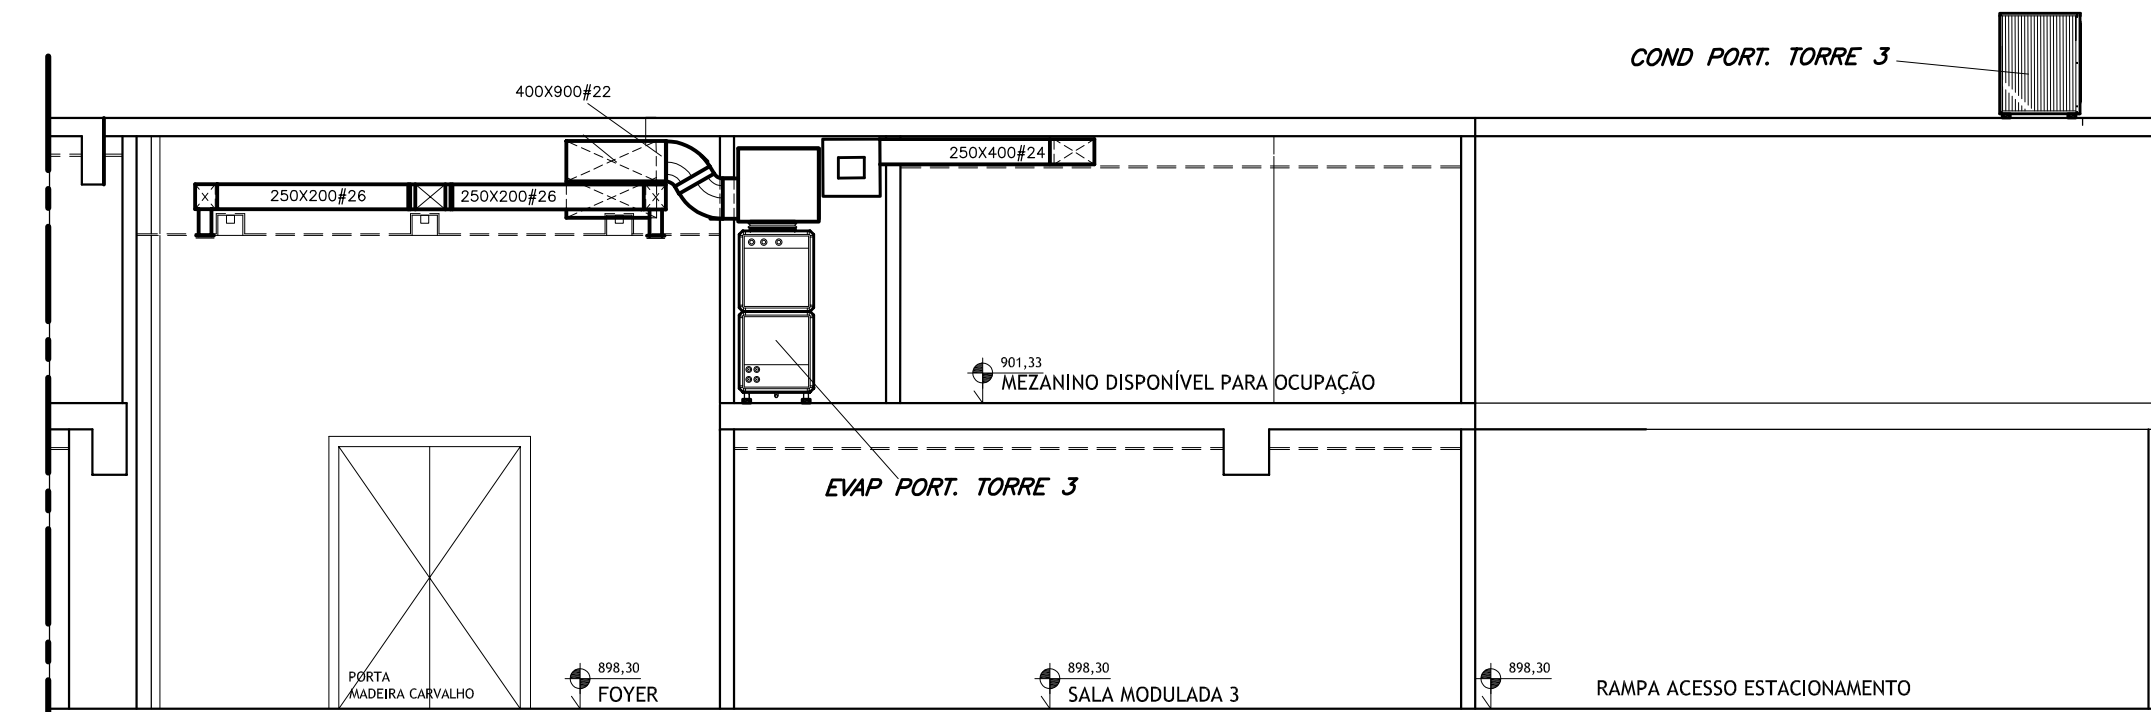


CORTE DD


ESCALA: 1/75

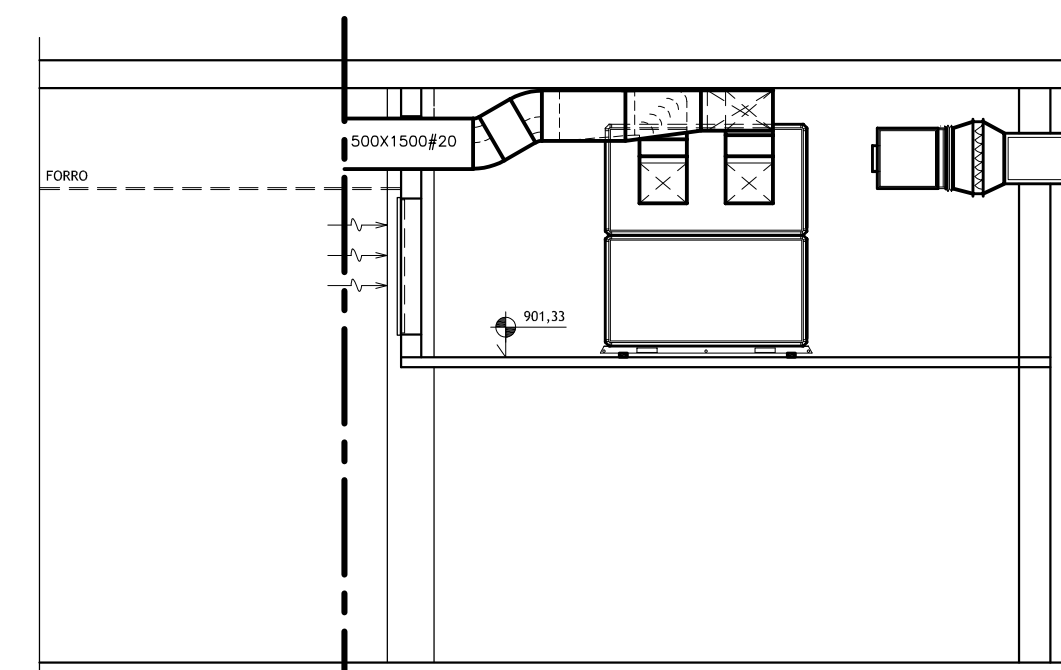


CORTE EE
ESCALA: 1/75

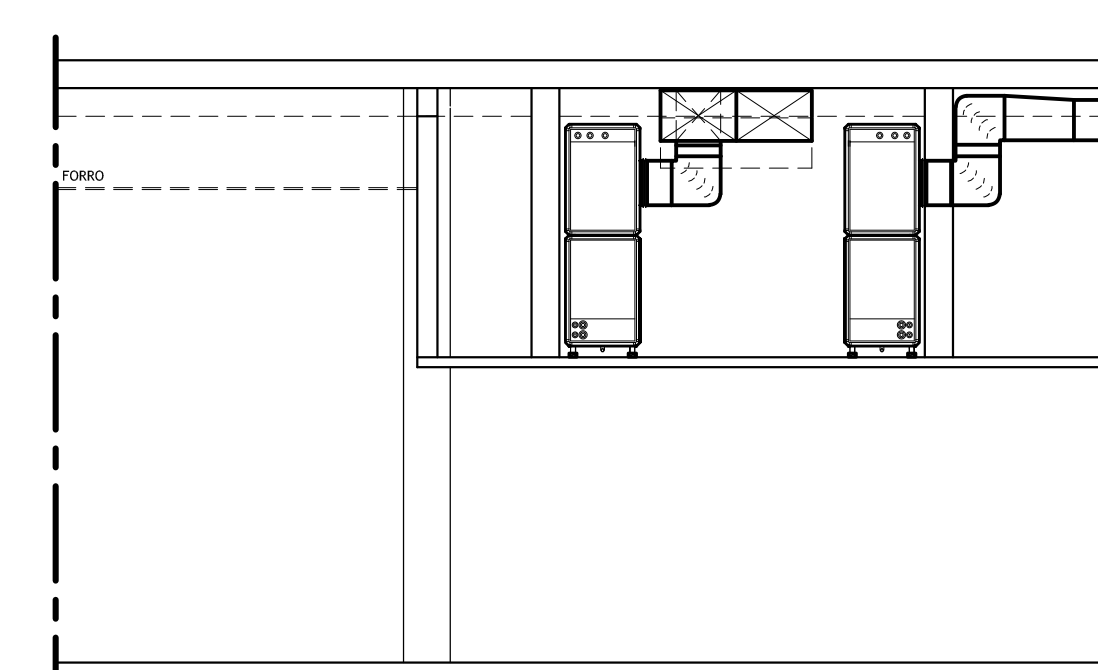

CORTE FF
ESCALA: 1/75

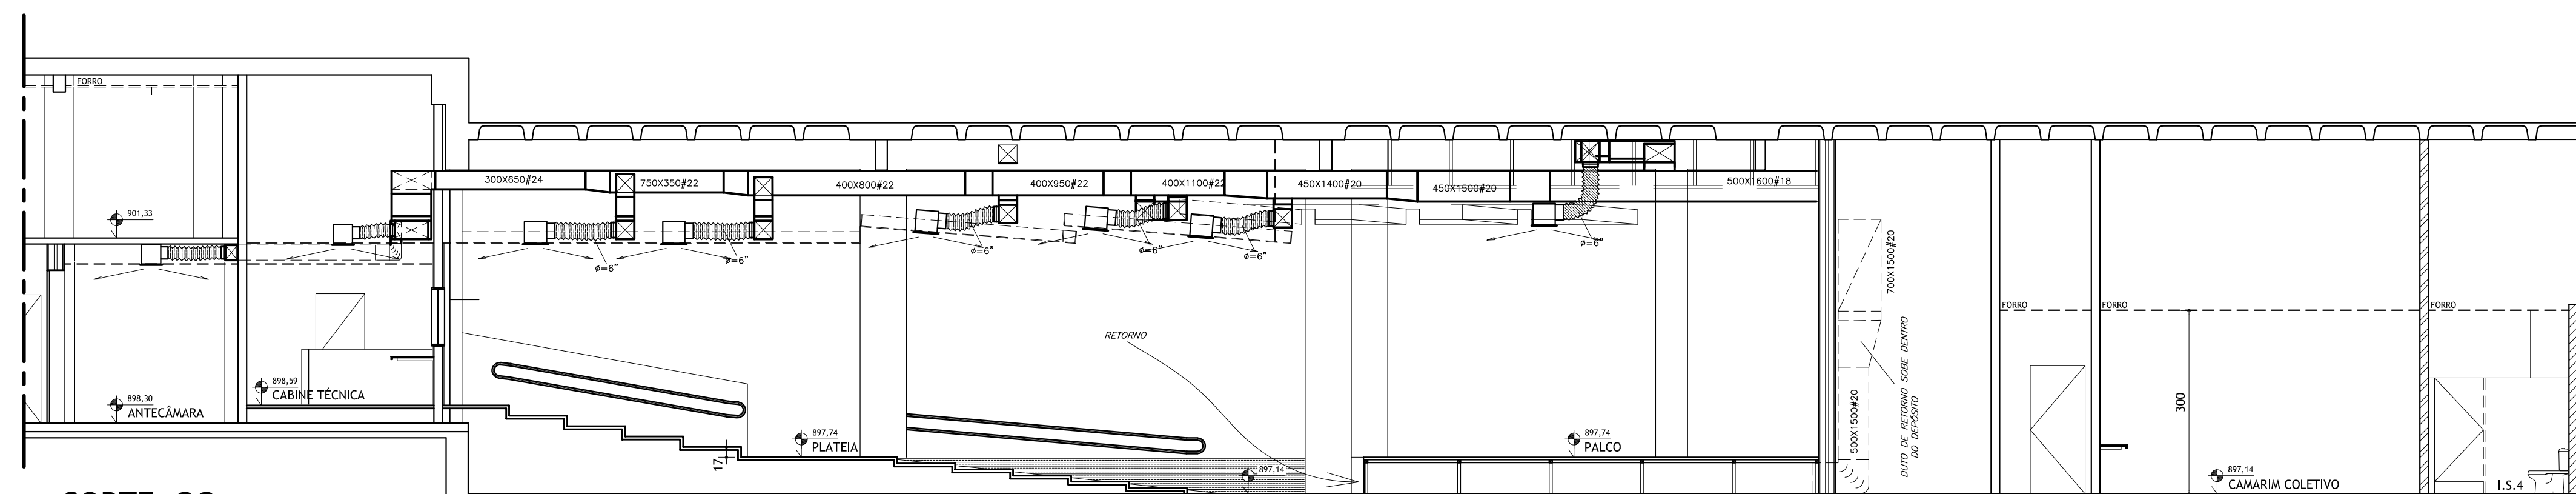


CORTE GG
ESCALA: 1/75

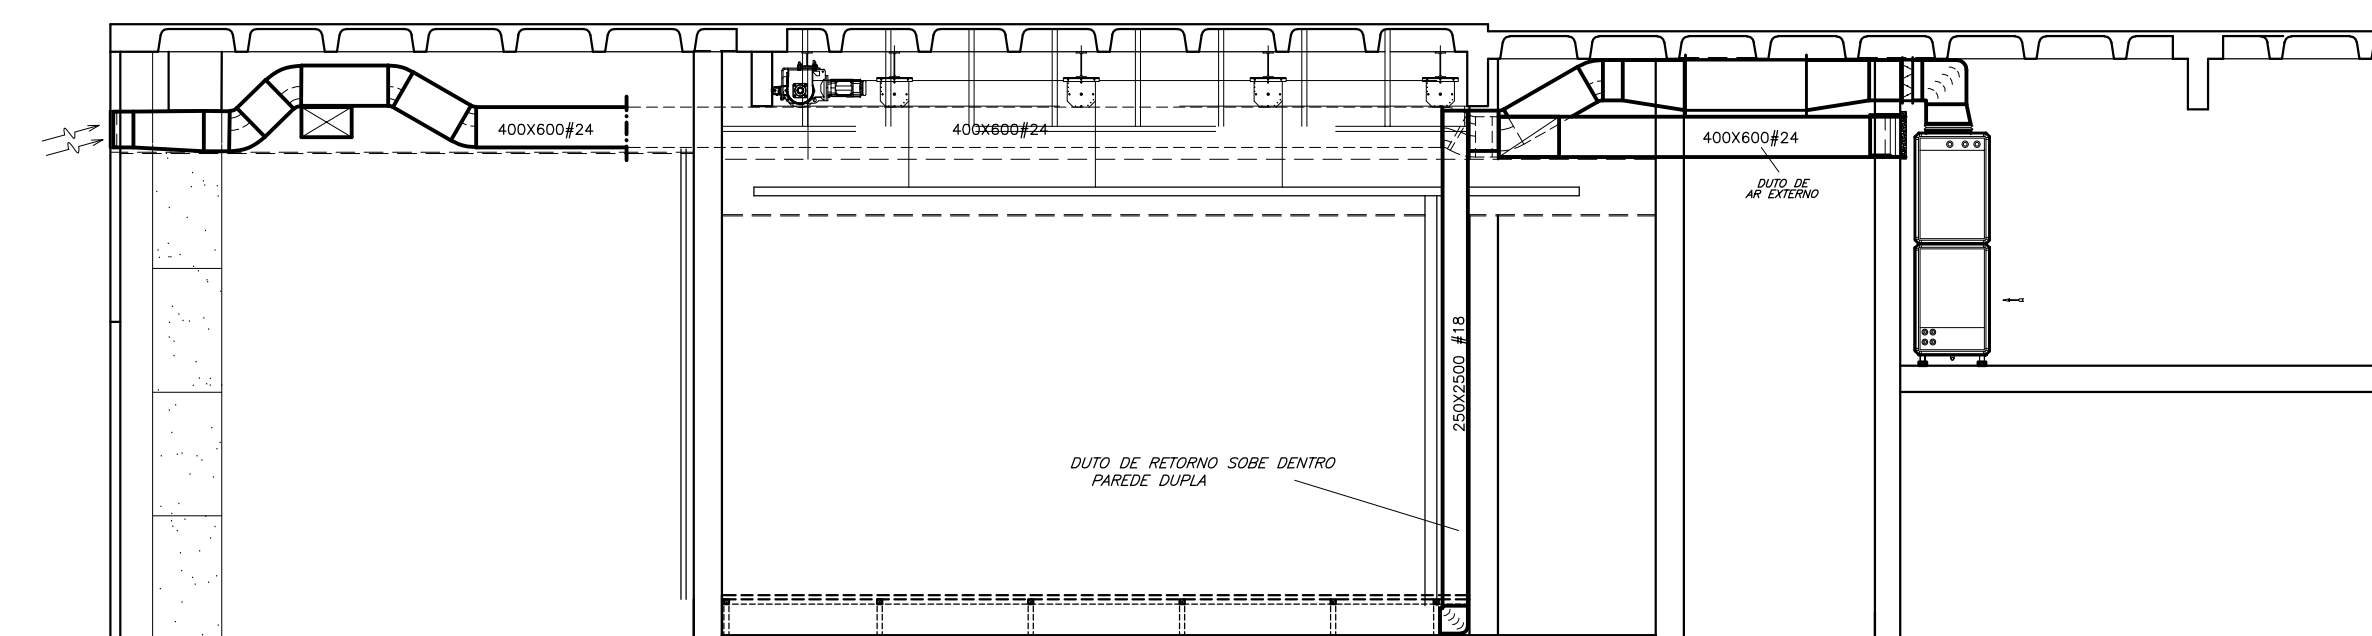


CORTE LL


ESCALA: 1/75

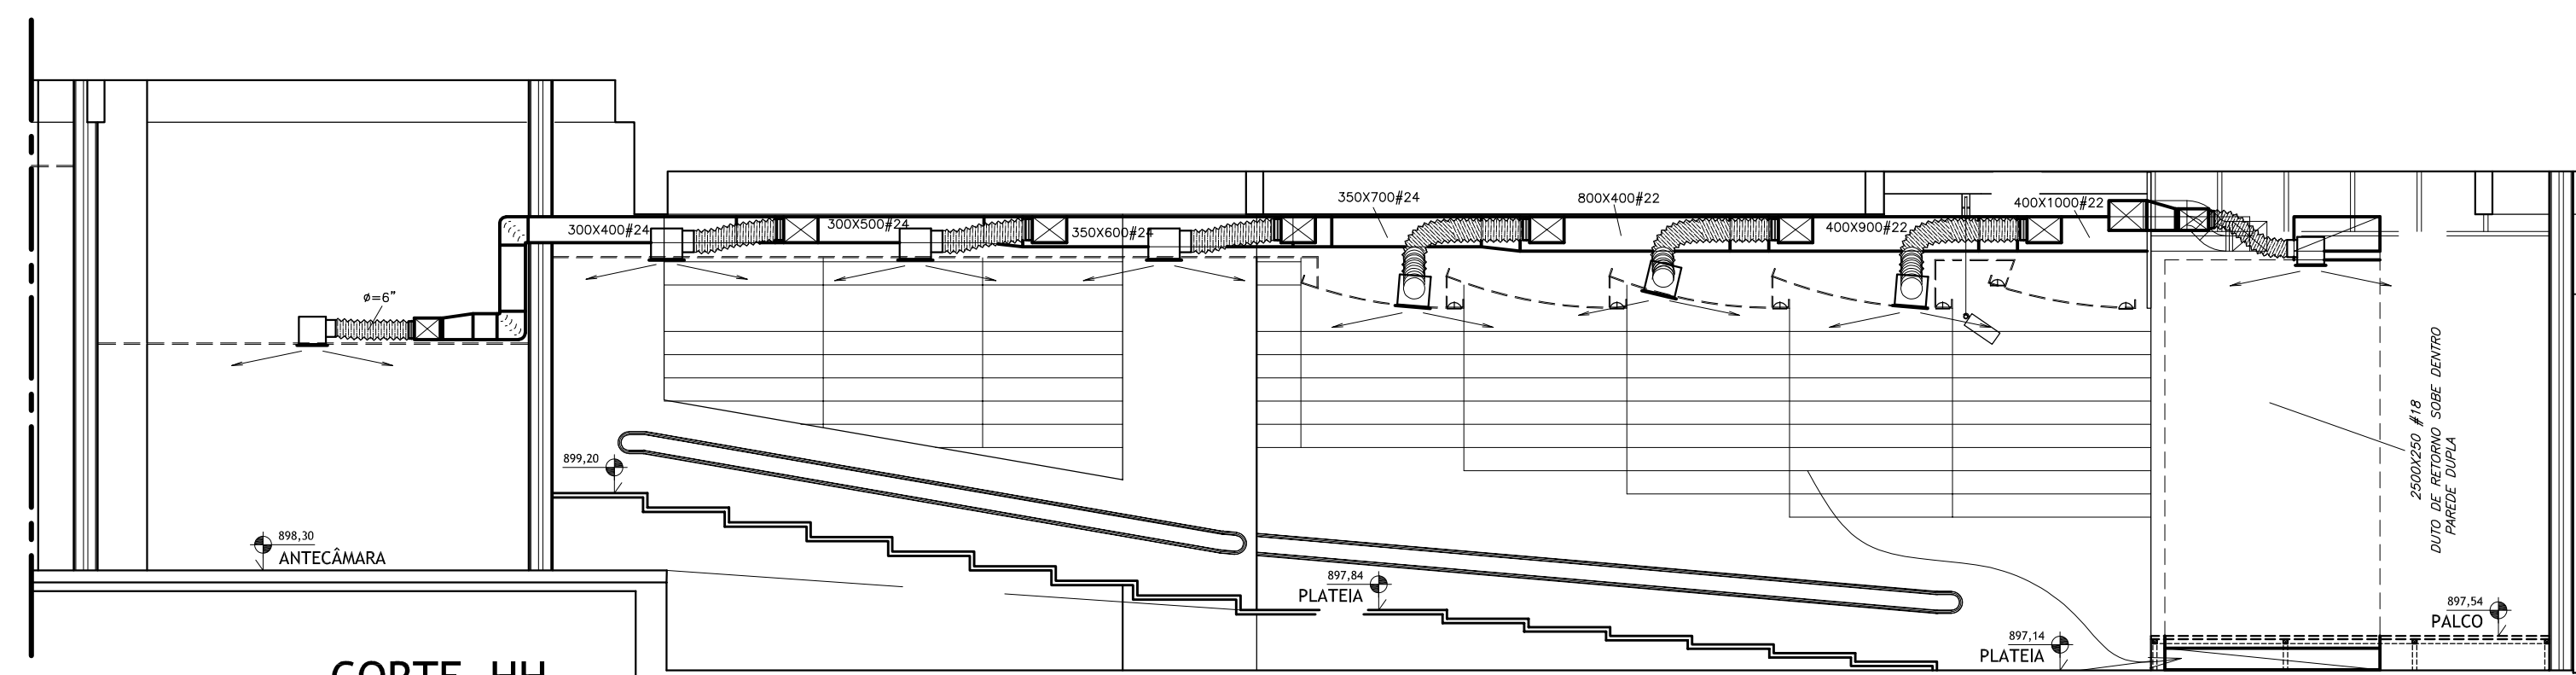

CORTE HH
ESCALA: 1/75

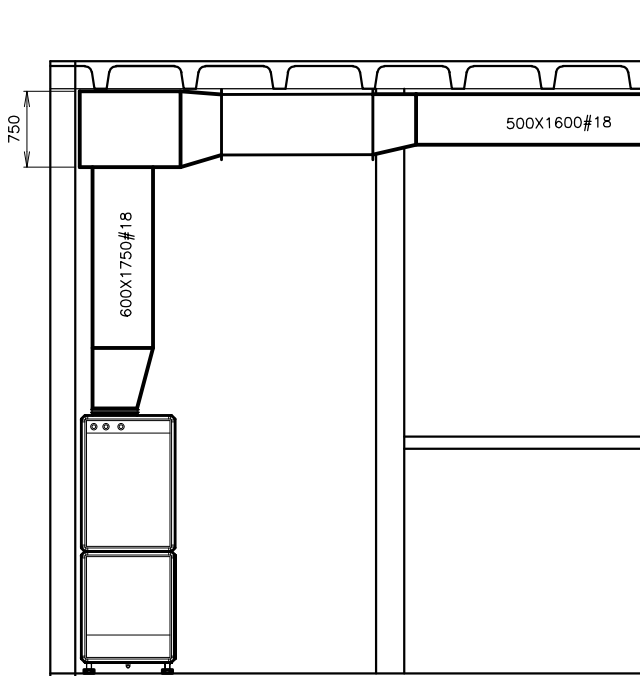


CORTE II
ESCALA: /75

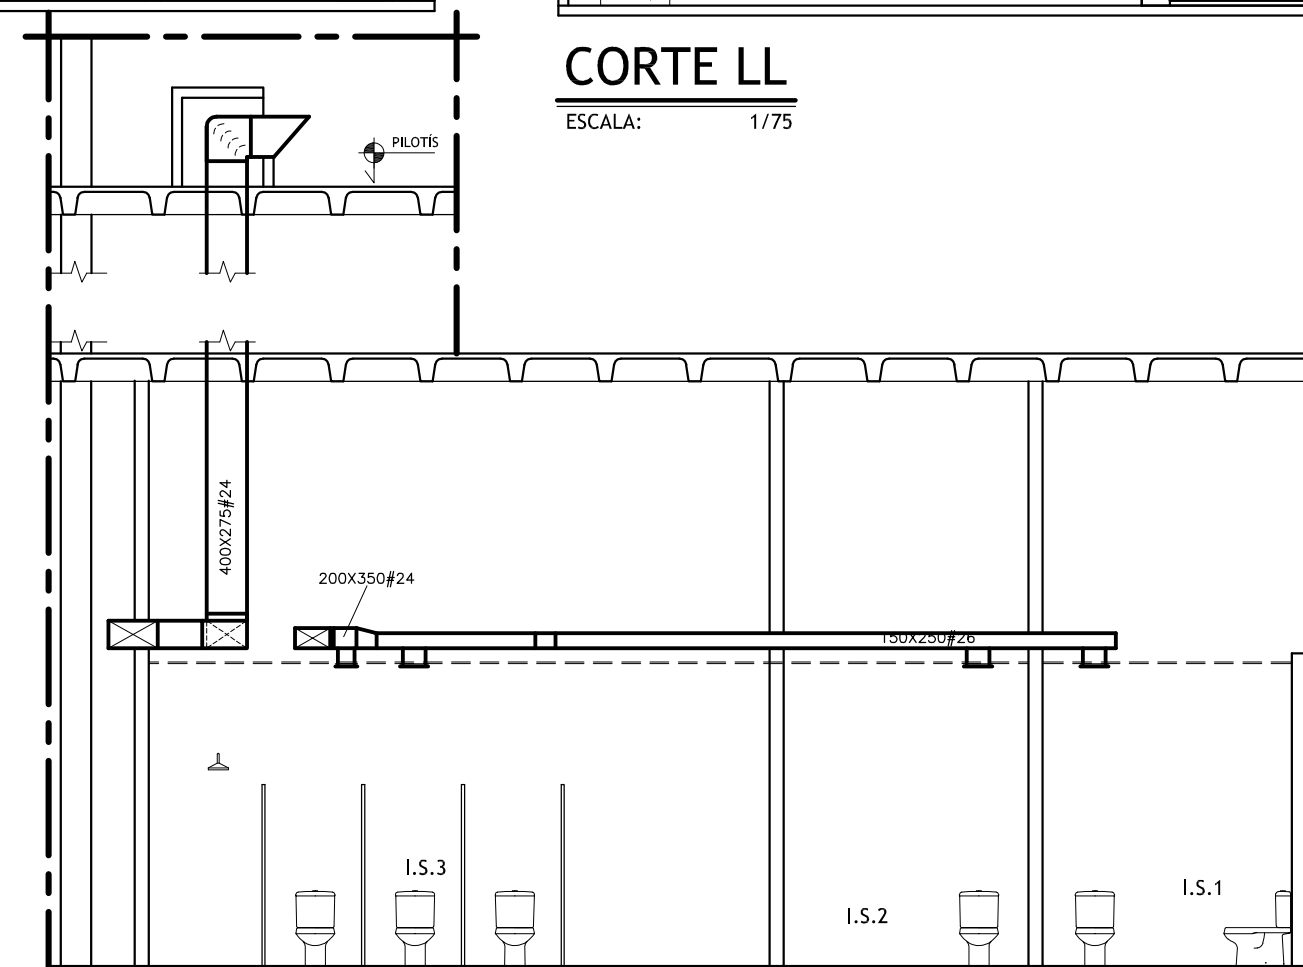


CORTE KK

ESCALA: 1/75

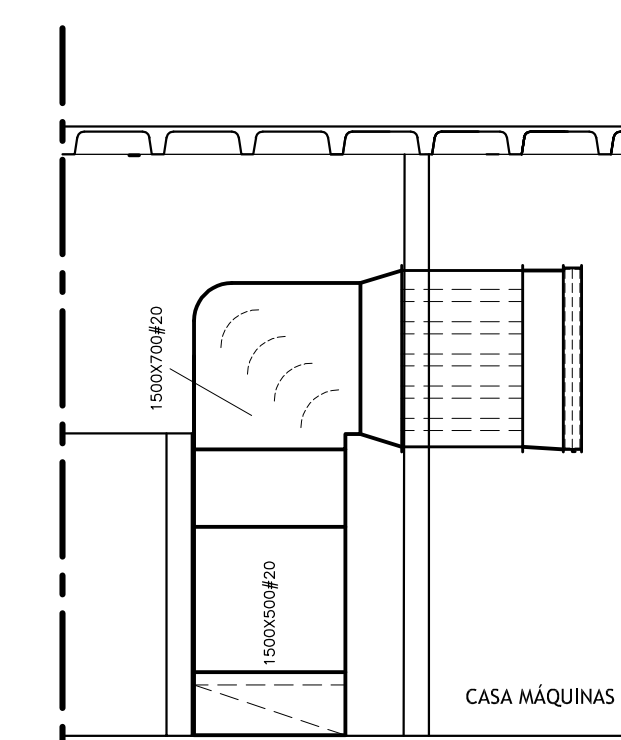

CORTE MM

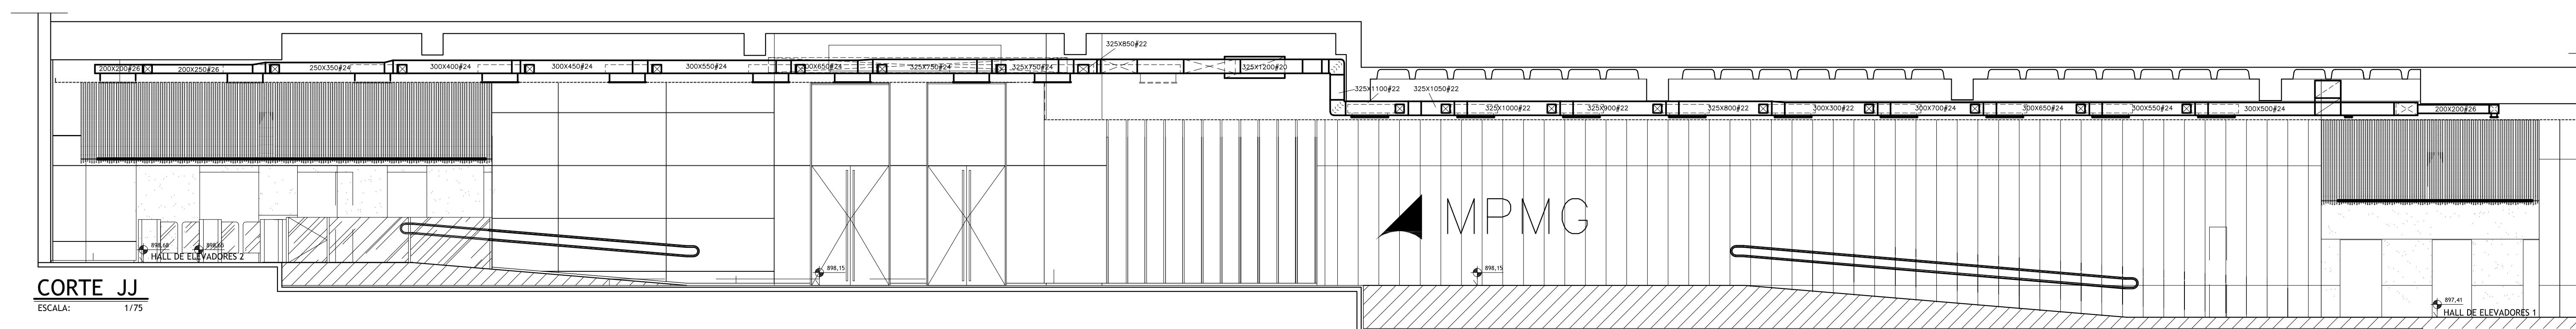

CORTE JJ
ESCALA: 1/75

LAZÚLI
ARQUITECTURA

L A Z Ú L I
ARQUITECTURA

www.lazuliarquitectura.com.br/ facebook: lazuliarquitectura
instagram: lazuliarquitectura1996
31 3271 3766 - 31 9906 3766
lazuli@lazuliarquitectura.com.br

PROJETO EXECUTIVO
CLIMATIZAÇÃO

CONTEÚDO		ESCALA:
CORTES		1/75
R.T.		DATA:
		30/06/2023
COORDENAÇÃO		VERSÃO:
MARILINE DUQUE DE SOUZA - CAJ 421.475-0 ALESSANDRA BRAGA MANDURIPERA - CAJ: 420.263-0 COLABORADORES		00
MARIANO JOSÉ MACÊDO - CREIA MG 40.242/D		FOLHA:
DIRETAS AUTORAIS RESERVADOS		10/10