



Nº.	Name	Model	Quantity	Unit	Description
1	TVR Pro CO (220V)	4TVY0192H8000AA	1		TVR Pro CO (220V)
2	TVR Pro CO (220V)	4TVY0155H8000AA	1		TVR Pro CO (220V)
3	Branch joint	TRDK02UTHP	1		Branch joint
4	Branch joint	TRDK0314HP	1		Branch joint
5	AHU Kit	TCONTAHUKIT03E	2		AHU Kit
6	Pipe	Ø5/8	18,0	m	Copper pipe
7	Pipe	Ø3/4	40,0	m	Copper pipe
8	Pipe	Ø1-1/8	6,0	m	Copper pipe
9	Pipe	Ø1-1/4	6,0	m	Copper pipe
10	Pipe	Ø1-1/2	40,0	m	Copper pipe
11	R410A refrigerant	R410A	16,21	kg	Extra Refrigerant Added

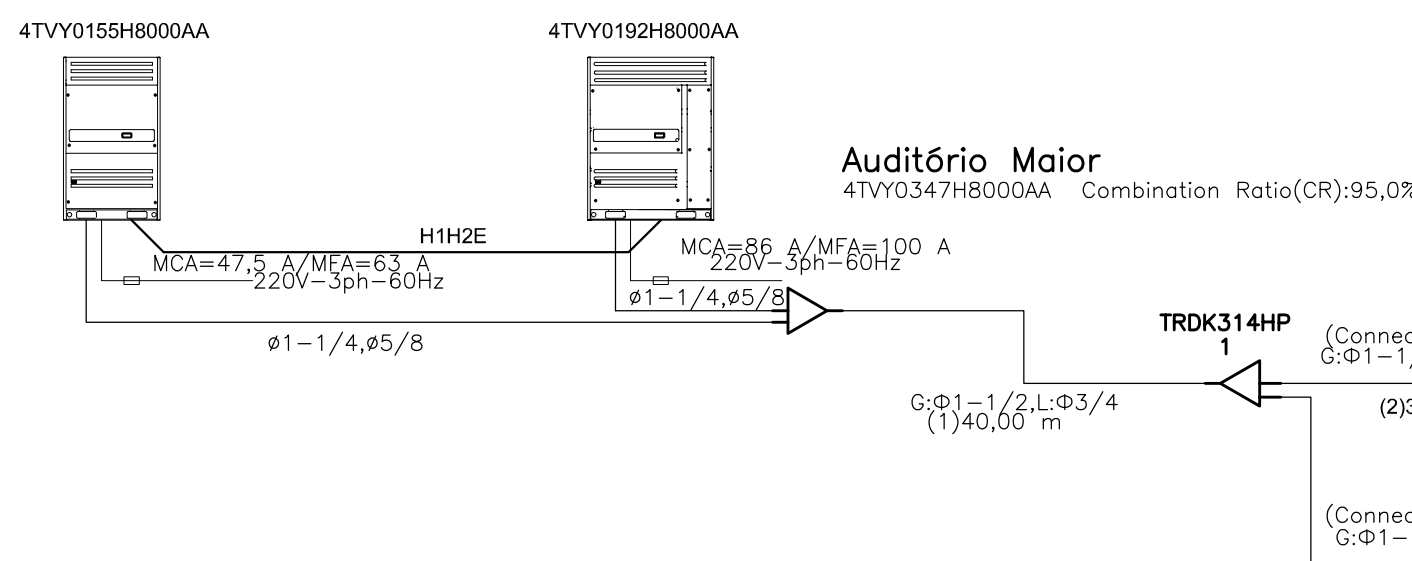


**DIAGRAMA FRIGORÍFICO
AUDITÓRIO MAIOR**
SEM ESCALA

Nº.	Name	Model	Quantity	Unit	Description
1	TVR Pro CO (220V)	4TVY0192H8000AA	1		TVR Pro CO (220V)
2	AHU Kit	TCONTAHUKIT03E	1		AHU Kit
3	Pipe	Ø5/8	60,0	m	Copper pipe
4	Pipe	Ø1-1/8	45,0	m	Copper pipe
5	R410A refrigerant	R410A	9,69	kg	Extra Refrigerant Added

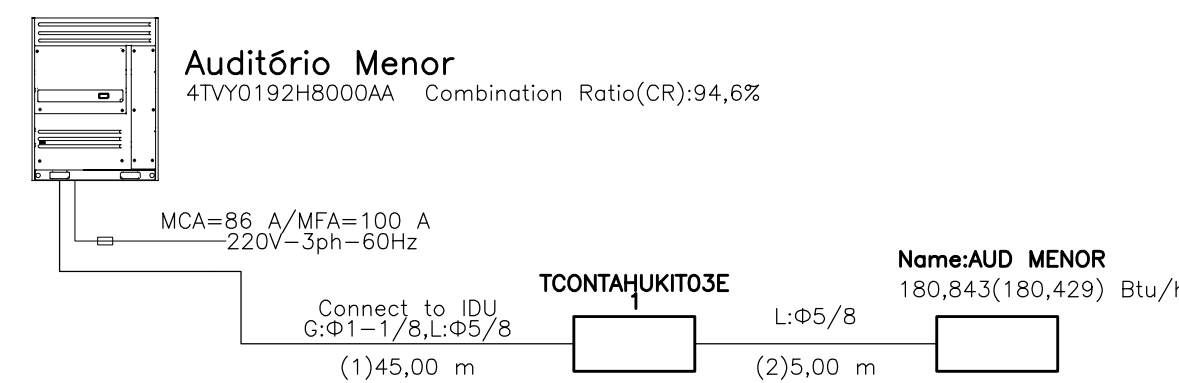

**DIAGRAMA FRIGORÍFICO
AUDITÓRIO MENOR**
SEM ESCALA


Nº.	Name	Model	Quantity	Unit	Description
1	New Gen Mini TVR Plus 27-60 MBH	4TVH0060HF000AA	1		New Gen Mini TVR Plus 27-60 MBH
2	Ceiling & Floor	4TVX0030EF000AA	1		Ceiling & Floor
3	Wall-mounted	4TVX0012EF000AA	2		Wall-mounted
4	Branch joint	TRDK056HP	2		Branch joint
5	Pipe	Ø1/4	6,0	m	Copper pipe
6	Pipe	Ø3/8	37,0	m	Copper pipe
7	Pipe	Ø1/2	6,0	m	Copper pipe
8	Pipe	Ø5/8	11,0	m	Copper pipe
9	Pipe	Ø3/4	26,0	m	Copper pipe
10	R410A refrigerant	R410A	2,81	kg	Extra Refrigerant Added

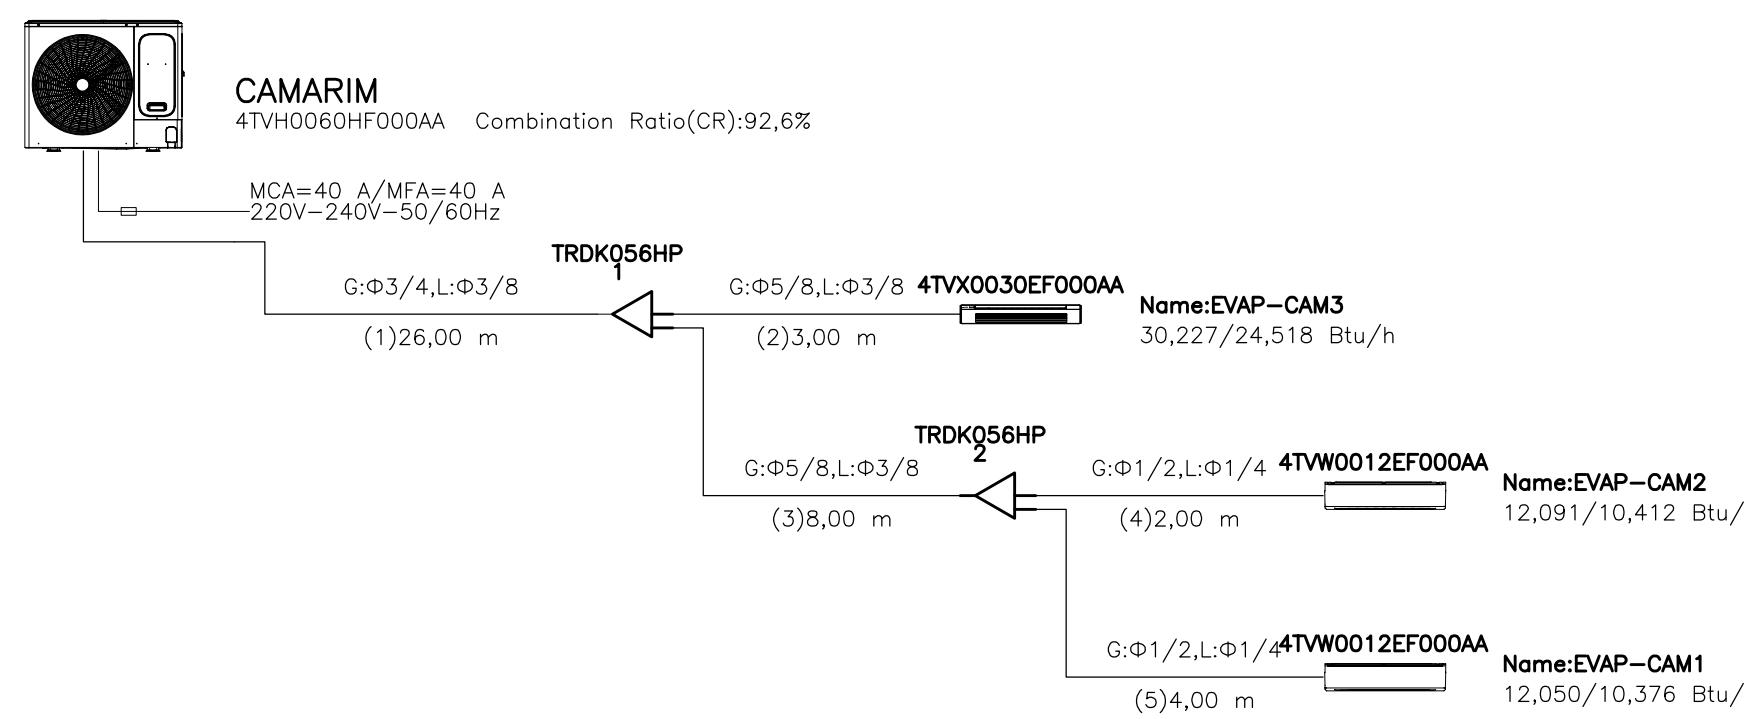

**DIAGRAMA FRIGORÍFICO
CAMARIM**
SEM ESCALA




Nº.	Name	Model	Quantity	Unit	Description
1	TVR Pro CO (220V)	4TVY0249H8000AA	1		TVR Pro CO (220V)
2	Ceiling & Floor	4TVX0050EF000AA	1		Ceiling & Floor
3	Ceiling & Floor	4TVX0030EF000AA	3		Ceiling & Floor
4	Ceiling & Floor	4TVX0024EF000AA	4		Ceiling & Floor
5	Ceiling & Floor	4TVX0018EF000AA	1		Ceiling & Floor
6	Branch joint	TRDK314HP	1		Branch joint
7	Branch joint	TRDK225HP	4		Branch joint
8	Branch joint	TRDK112HP	1		Branch joint
9	Branch joint	TRDK056HP	2		Branch joint
10	Pipe	Ø3/8	39,5	m	Copper pipe
11	Pipe	Ø1/2	18,4	m	Copper pipe
12	Pipe	Ø5/8	34,7	m	Copper pipe
13	Pipe	Ø3/4	61,0	m	Copper pipe
14	Pipe	Ø7/8	5,5	m	Copper pipe
15	Pipe	Ø1-1/8	11,1	m	Copper pipe
16	Pipe	Ø1-1/4	2,0	m	Copper pipe
17	Pipe	Ø1-1/2	45,0	m	Copper pipe
18	R410A refrigerant	R410A	20,50	kg	Extra Refrigerant Added

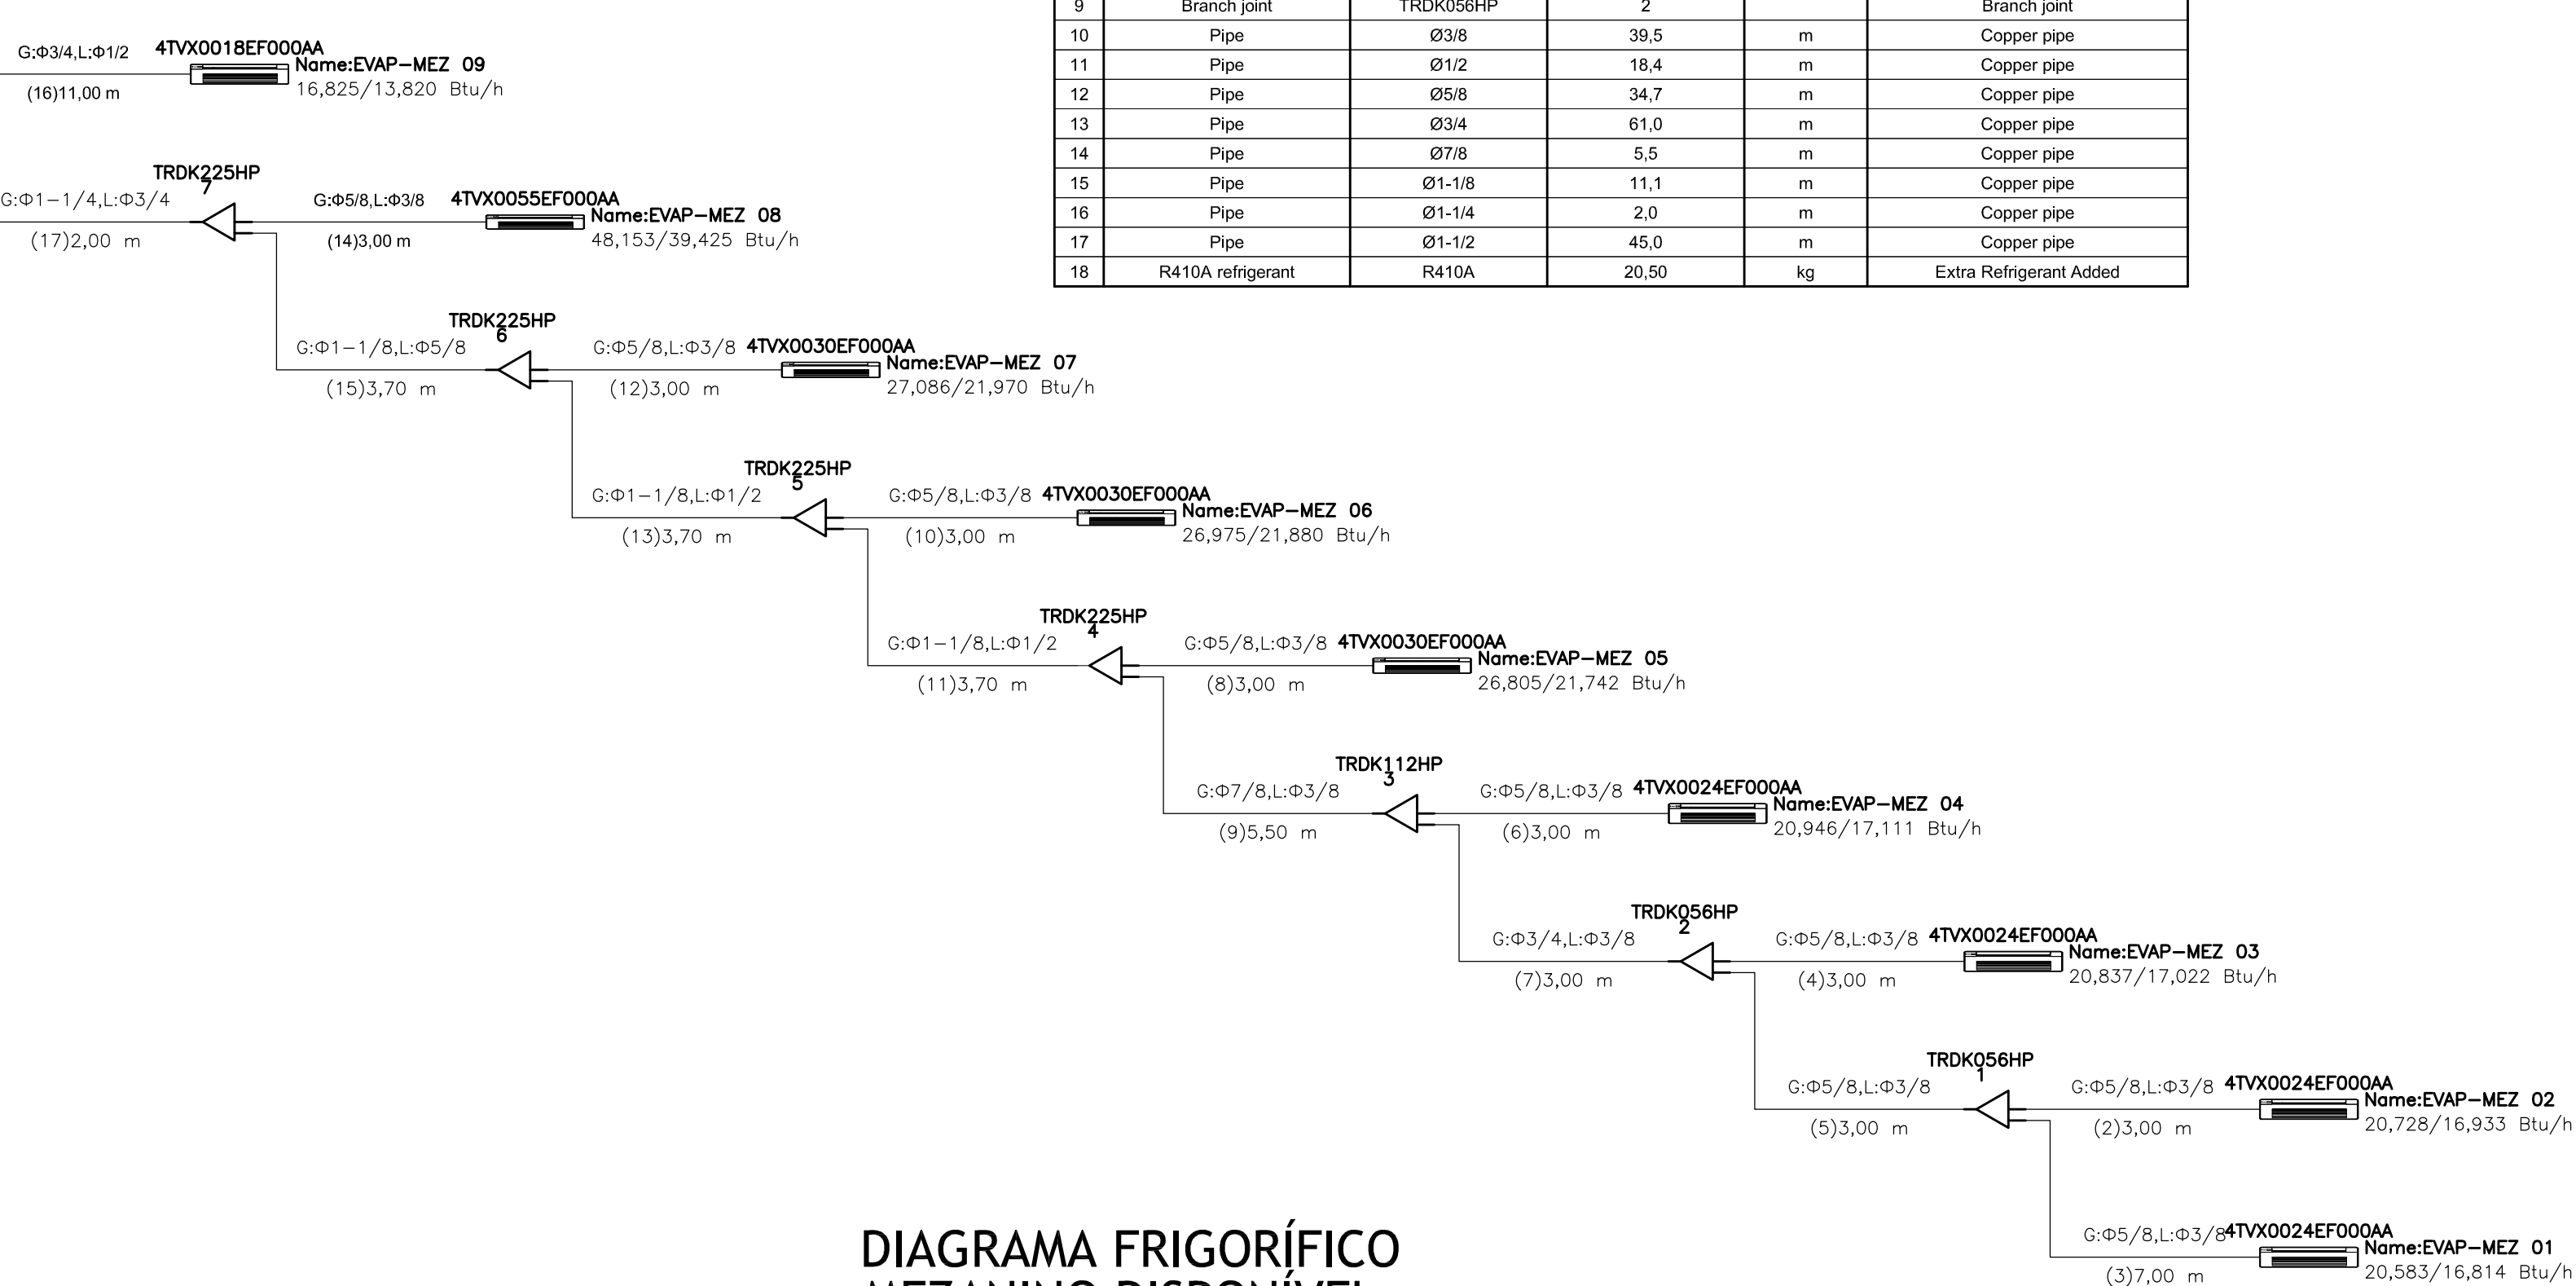


**DIAGRAMA FRIGORÍFICO
MEZANINO DISPONÍVEL**
SEM ESCALA




Nº.	Name	Model	Quantity	Unit	Description
1	TVR Pro CO (220V)	4TVY0229H8000AA	1		TVR Pro CO (220V)
2	Ceiling & Floor	4TVX0024EF000AA	9		Ceiling & Floor
3	Wall-mounted	4TVX0012EF000AA	2		Wall-mounted
4	Branch joint	TRDK056HP	6		Branch joint
5	Branch joint	TRDK112HP	1		Branch joint
6	Branch joint	TRDK225HP	3		Branch joint
7	Pipe	Ø1/4	11,5	m	Copper pipe
8	Pipe	Ø3/8	82,6	m	Copper pipe
9	Pipe	Ø1/2	14,5	m	Copper pipe
10	Pipe	Ø5/8	58,9	m	Copper pipe
11	Pipe	Ø3/4	52,0	m	Copper pipe
12	Pipe	Ø7/8	5,7	m	Copper pipe
13	Pipe	Ø1-1/8	10,0	m	Copper pipe
14	Pipe	Ø1-1/4	45,0	m	Copper pipe
15	R410A refrigerant	R410A	19,90	kg	Extra Refrigerant Added

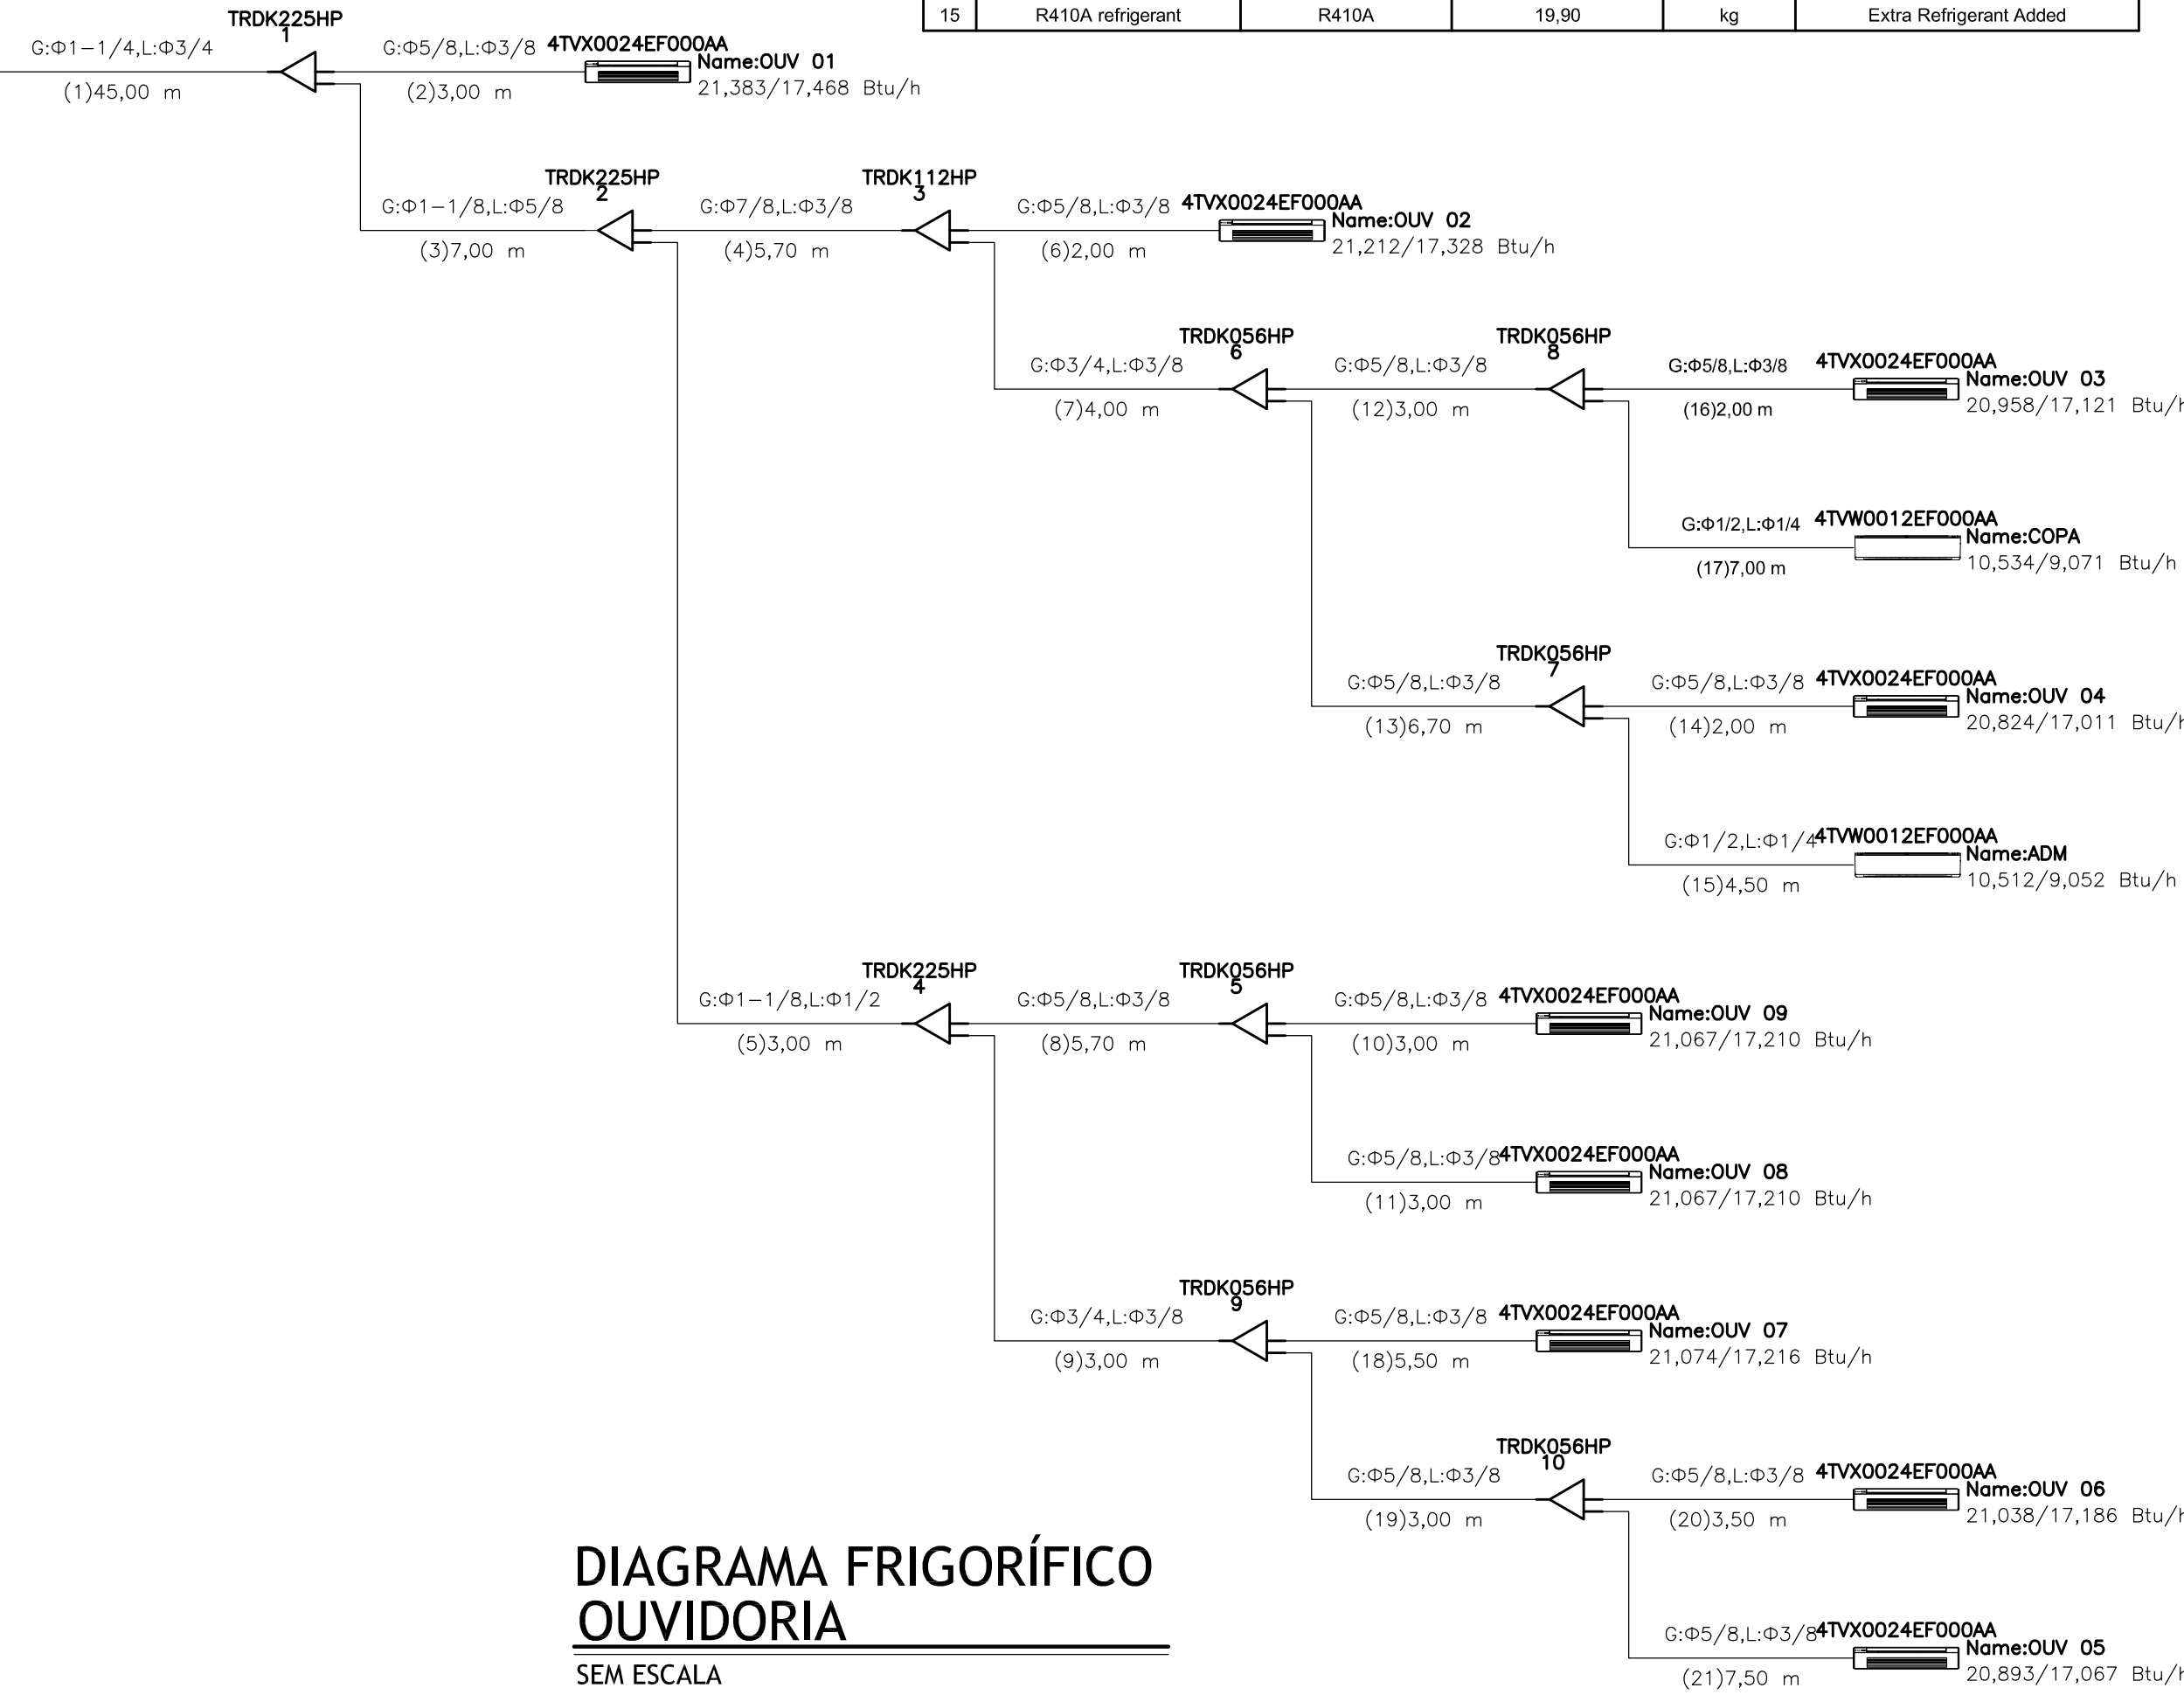


**DIAGRAMA FRIGORÍFICO
OUIDORIA**
SEM ESCALA

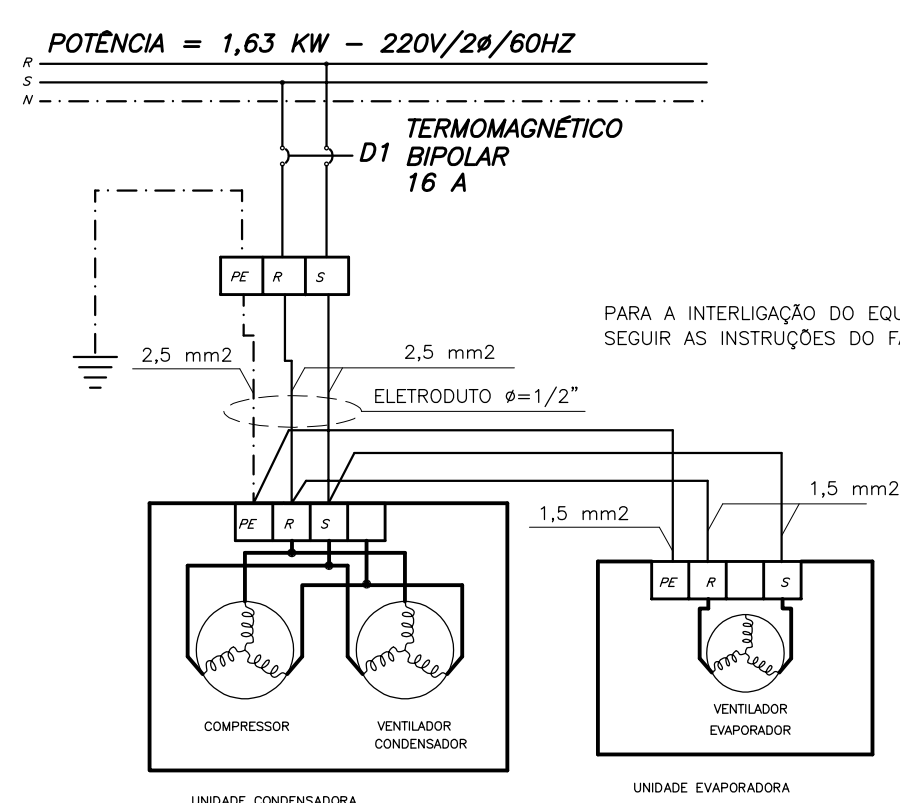


**DIAGRAMA ELÉTRICO "SPLIT"
18.000 BTU/h**
SEM ESCALA

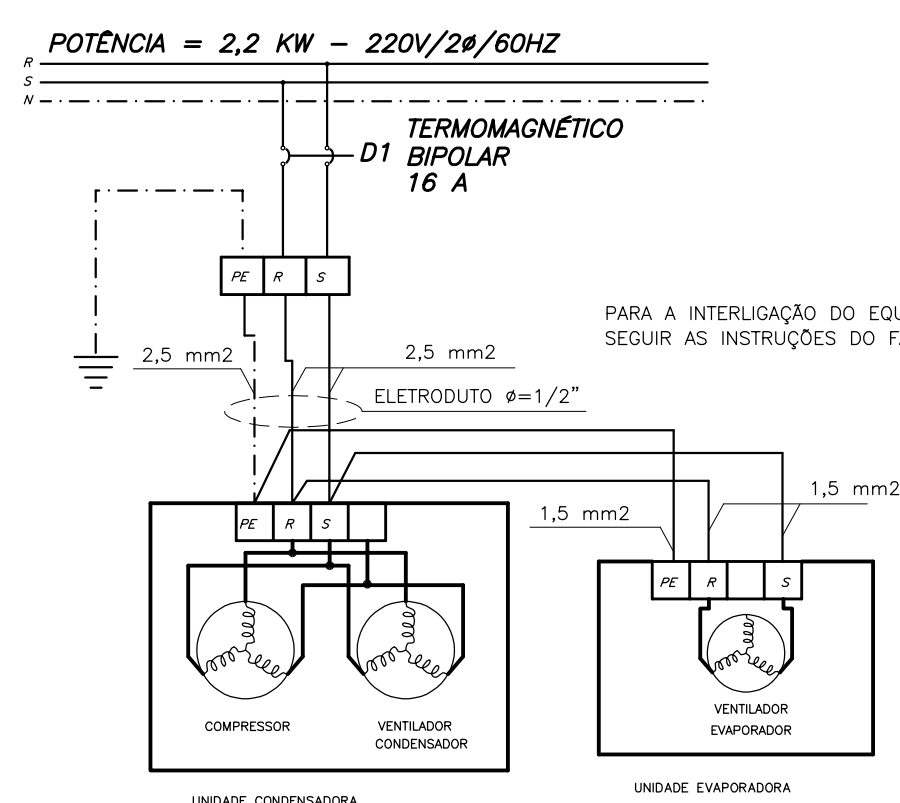


**DIAGRAMA ELÉTRICO "SPLIT"
24.000 BTU/h**
SEM ESCALA

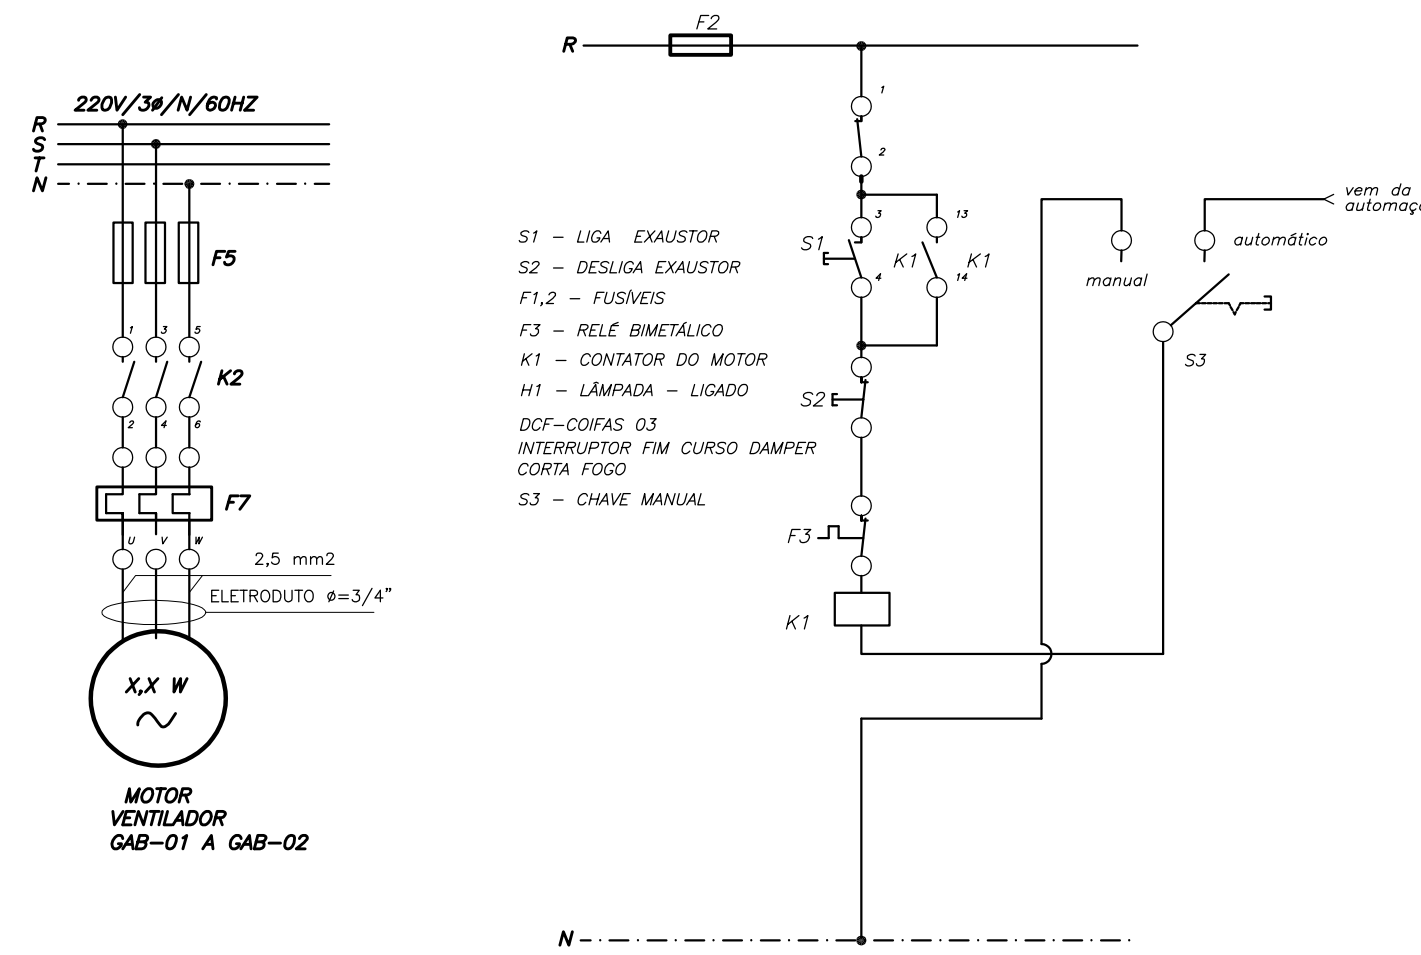

**DIAGRAMA ELÉTRICO DO ACIONAMENTO
DOS GABINETES DE VENTILAÇÃO**
SEM ESCALA

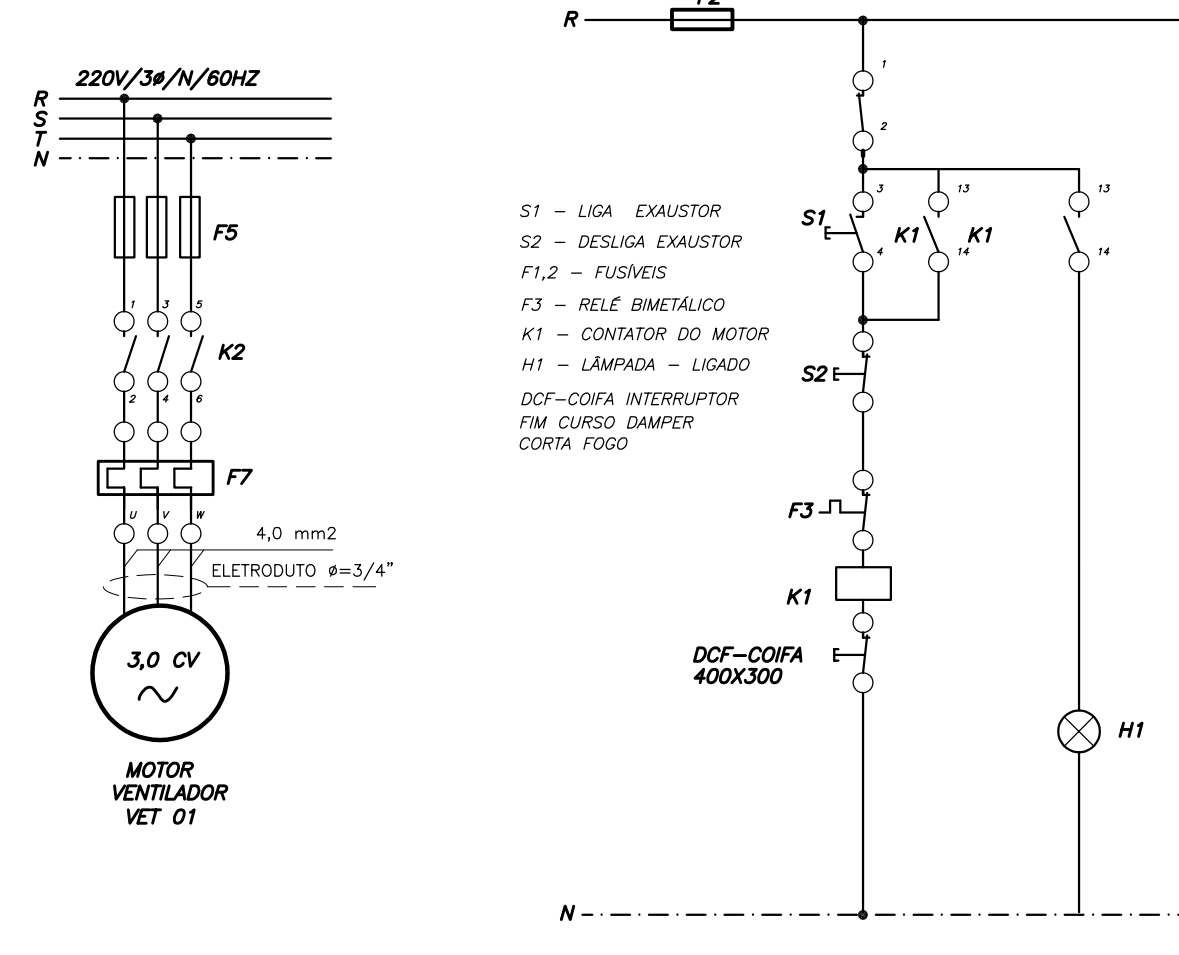

**DIAGRAMA ELÉTRICO DO SISTEMA DE
EXAUSTÃO DA COIFA DA COZINHA**
SEM ESCALA

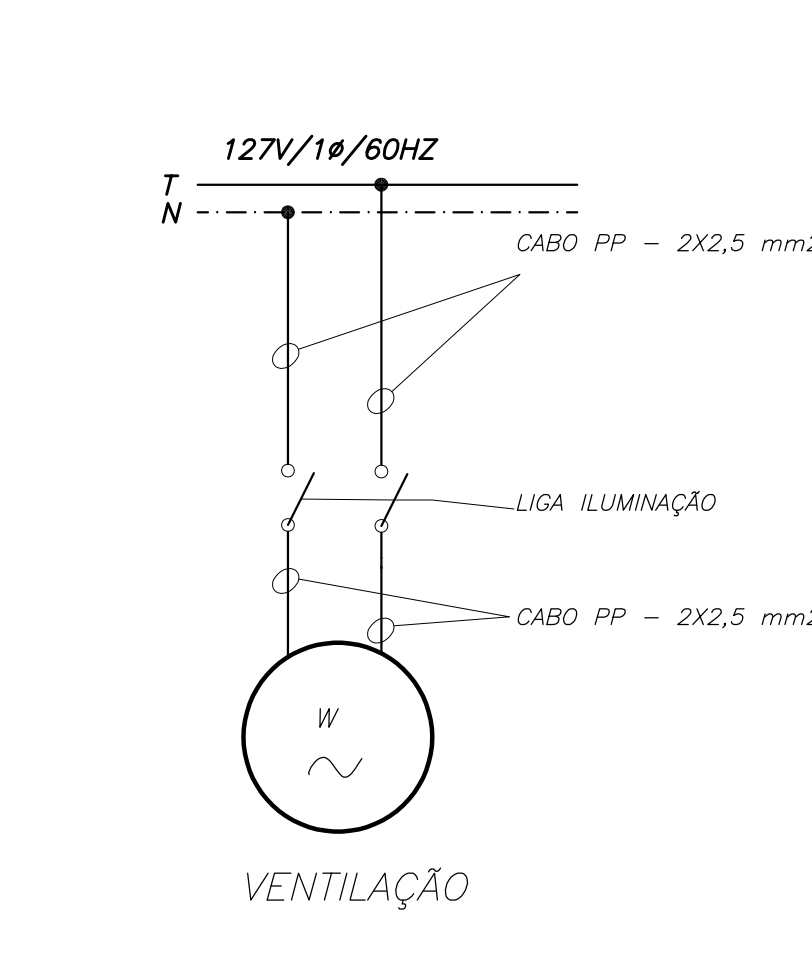

**DIAGRAMA ELÉTRICO DOS EXAUSTORES
DAS INSTALAÇÕES SANITÁRIAS**
SEM ESCALA

REVISÃO	DATA	DESCRIÇÃO
1	23/02/23	EMISSÃO INICIAL
2	26/05/23	ADAPTAÇÕES À ARQUITETURA E ATENDIMENTO A COMENTÁRIOS
3	23/06/23	ADAPTAÇÕES À ARQUITETURA E ATENDIMENTO A COMENTÁRIOS
4		

LAZÚLI ARQUITETURA		LAZÚLI ARQUITETURA www.lazuliarquitectura.com.br Facebook: lazuliarquitectura Instagram: lazuliarquitectura 11 3271 3786 - 31 9964 3786 lazuli@lazuliarquitectura.com.br
MINISTÉRIO PÚBLICO DE MINAS GERAIS CENTRO DE CONVENÇÕES		
PROJETO EXECUTIVO CLIMATIZAÇÃO		
CONTEÚDO	DIAGRAMAS FRIGORÍFICOS E DIAGRAMAS ELÉTRICOS	ESCALA: 1/75 DATA: 30/06/2023
R.T.	COORDENADOR FABRÍCIO DE SOUZA - CAU A21-476-0 ALESSANDRA BRAGA MADUREIRA - CAU A20-263-0 CO-ARQUITETOS	VERSÃO: 00 FOLHA:
MARIANO JOSÉ MACÉDO - CREA MG 40.242/0		08/10
DIREITOS AUTORAIS RESERVADOS		