
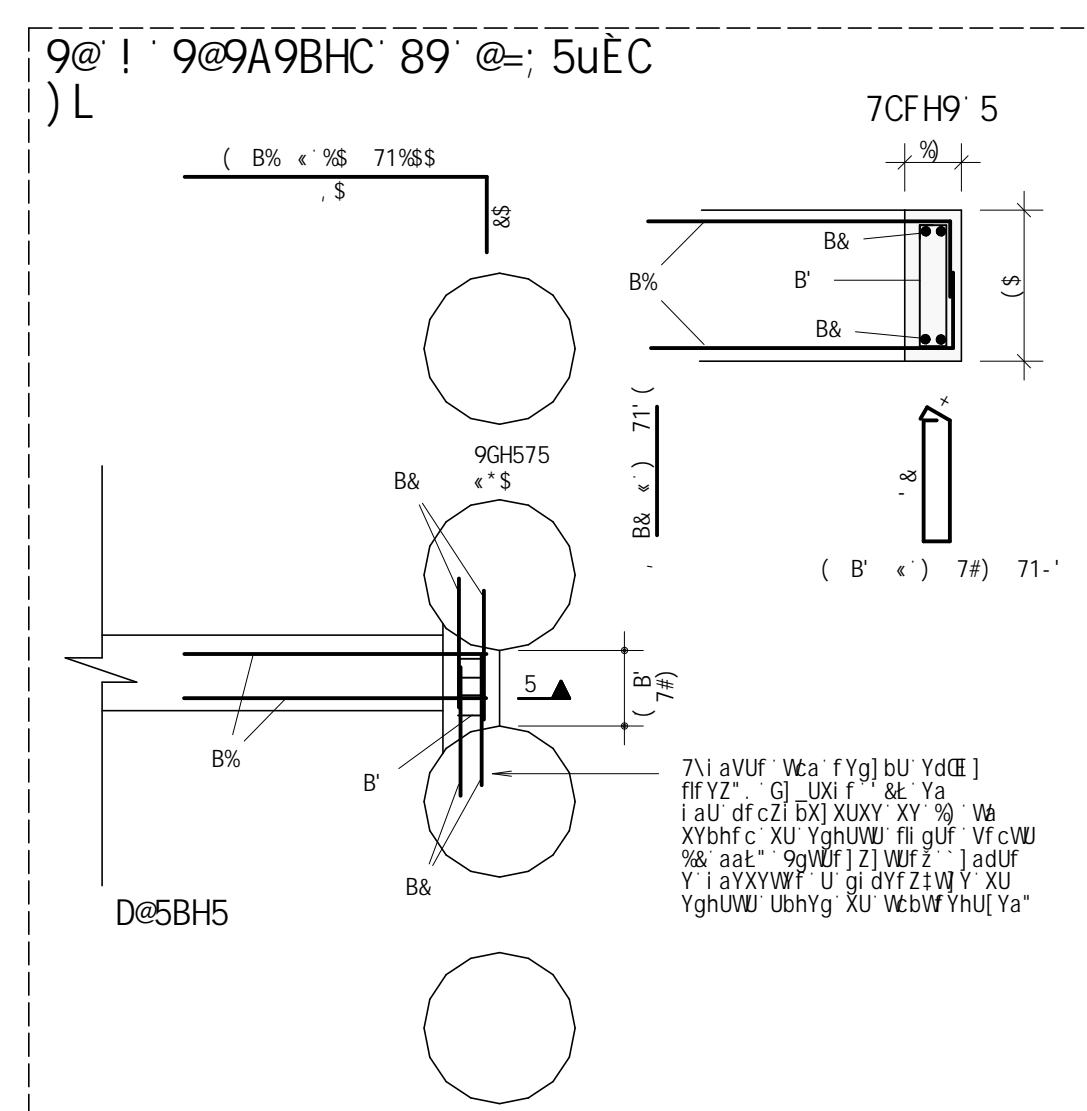


7&)

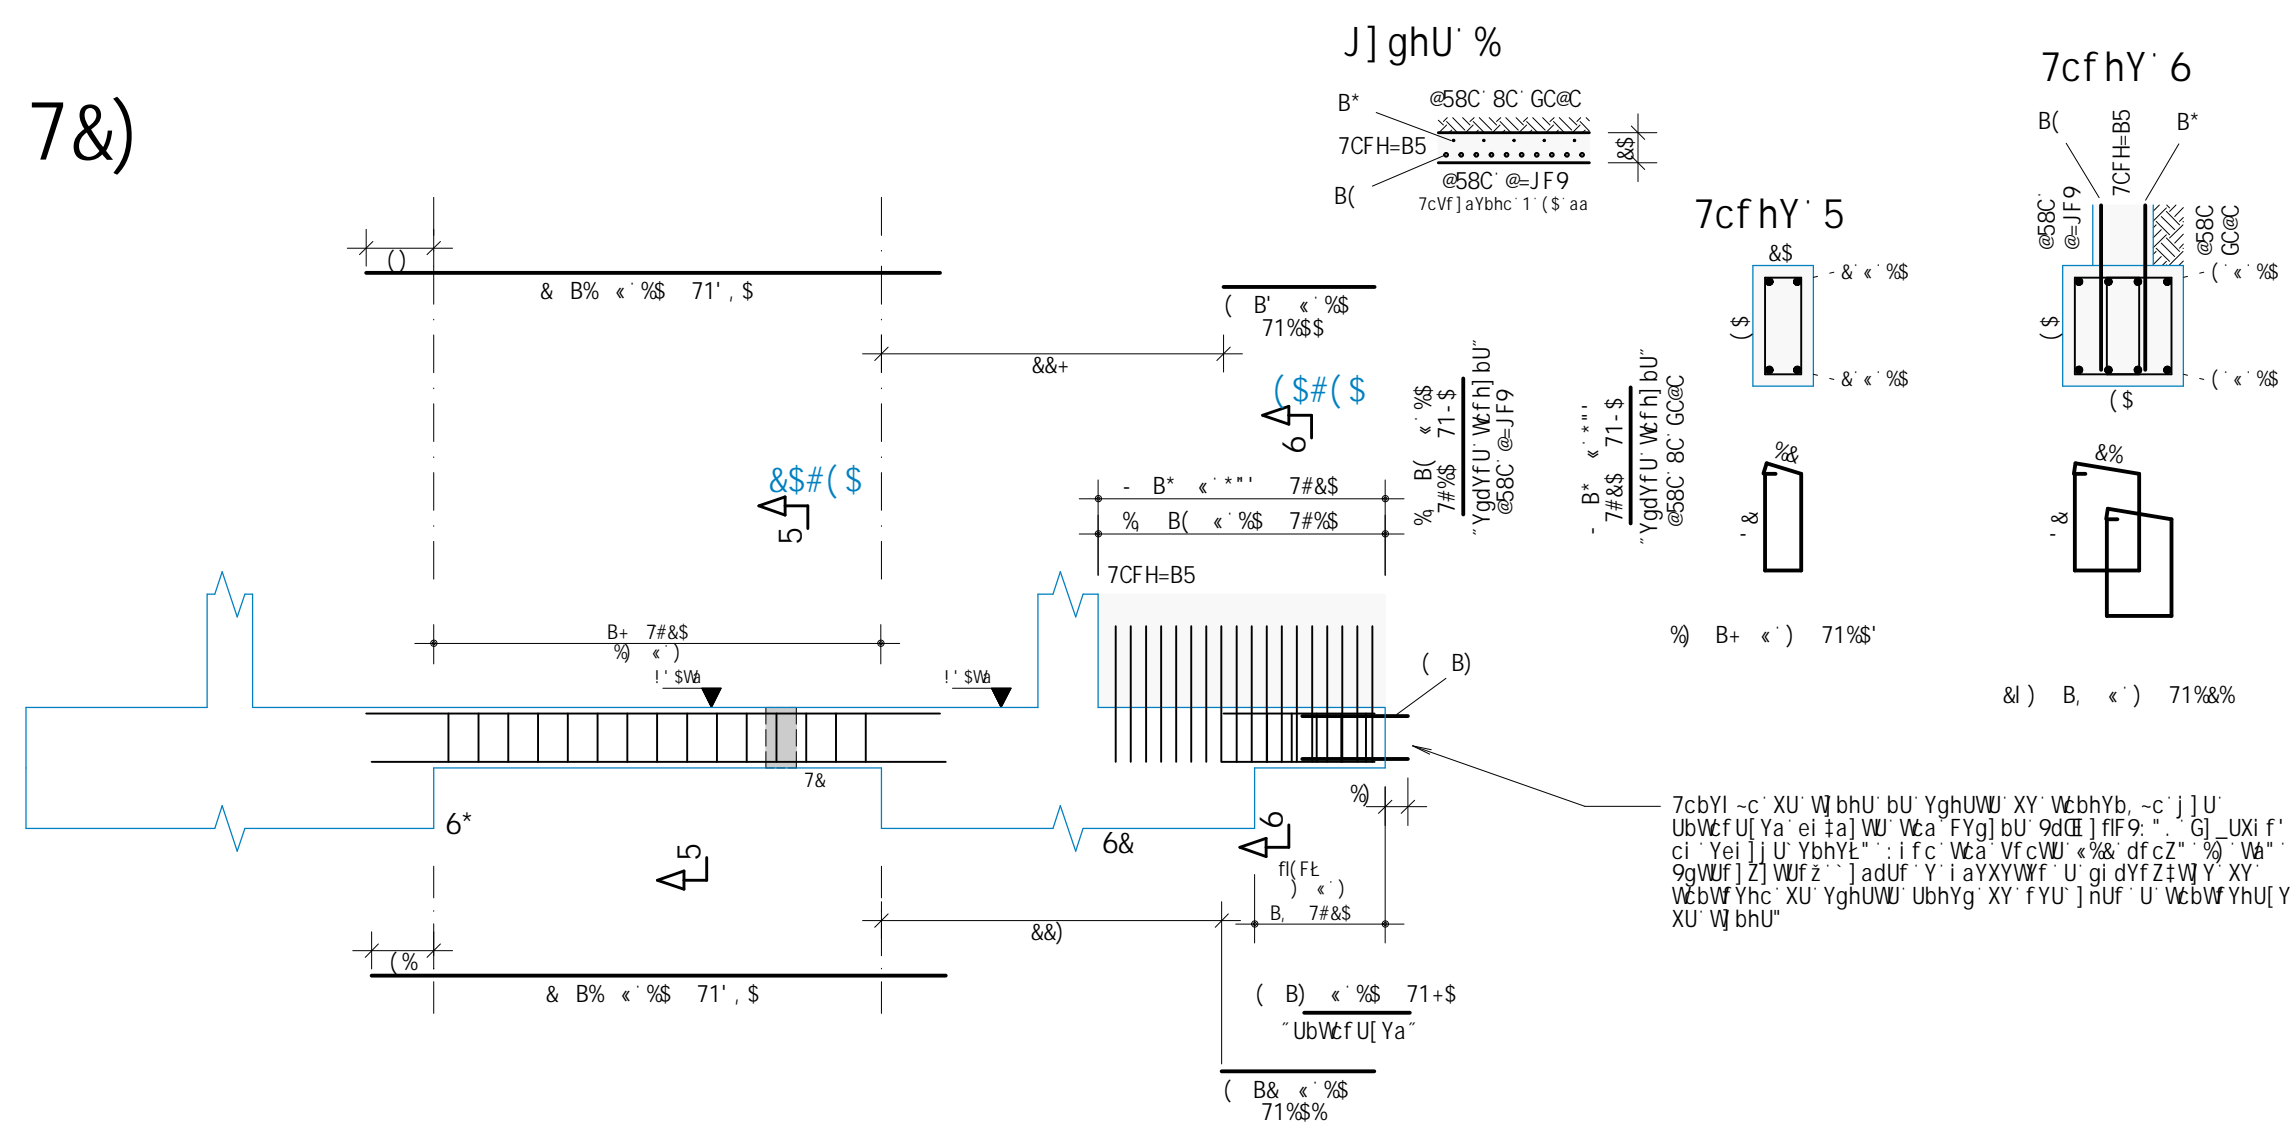


5uC	DCG	6-H	EI 5BH	7CADF=A9BHC	I B-H	HCH5=
		aa			Wb	Wb
9@! 9@a9A9BHC	89 @=:	5UEC	fil	t		
	%\$	%	%\$	%\$	%\$	%\$%
	%\$	&		(	%	%
	%\$			%\$		%
7&)						
	%\$	%	%\$	(	%	%\$
	%\$	&		(	%\$%	(
	%\$		%\$	(	%\$	(\$
	%\$	(	%	%	%	%\$
	%\$	)	%\$	%	%	%\$
	%\$	***		%	%\$	%\$
	%\$	+		%\$	%\$	% (
	%\$			%\$	%\$%	%\$%
7&*						
	%\$	%	%\$	&	%	%
	%\$	&		%	%\$	%\$*
	%\$		%\$	&	%\$	%\$
	%\$	(	%\$	%	%	%\$
	%\$	)	%\$	%	%\$	%\$
	%\$		%\$	%	+	%\$
	%\$	+	%\$	%	%	%\$
	%\$			%)	%\$	%)&
7&+						
	%\$	%	%\$		+	%
	%\$	&	%\$	%	%\$	%\$
	%\$		%\$	%	%)&	%\$
	%\$	(	%\$	%	%	++\$
	%\$	)	%\$	%	%+	))\$
	%\$		%\$	%	%)	%\$
	%\$	+	%\$	%	%)	%
	%\$		%\$	%	%\$-	%\$%
	%\$		%\$	%	%\$	(\$
	%\$	%\$	%\$	%	%)&	%)&
	%\$	%\$	%\$	%)	%\$	%)

F9GI AC' 89 5uC				
5uC	6=H	7CADF	D9GC	
aa	a		[Z	
\$5		\$5	%	
\$5			%	
\$5		\$5	%	
DYgc HchU	*\$5 1		%	Z
DYgc HchU	*\$5 1		% \$	Z

Jc' i aY' XY' VcbWYhc' XY' J=; 5G' 9|c' UWg  
 ("&'&')\$a'  
 HJl U' XY' UfaUXl fU' \*&'&'%&\_lZ#a'

7&+

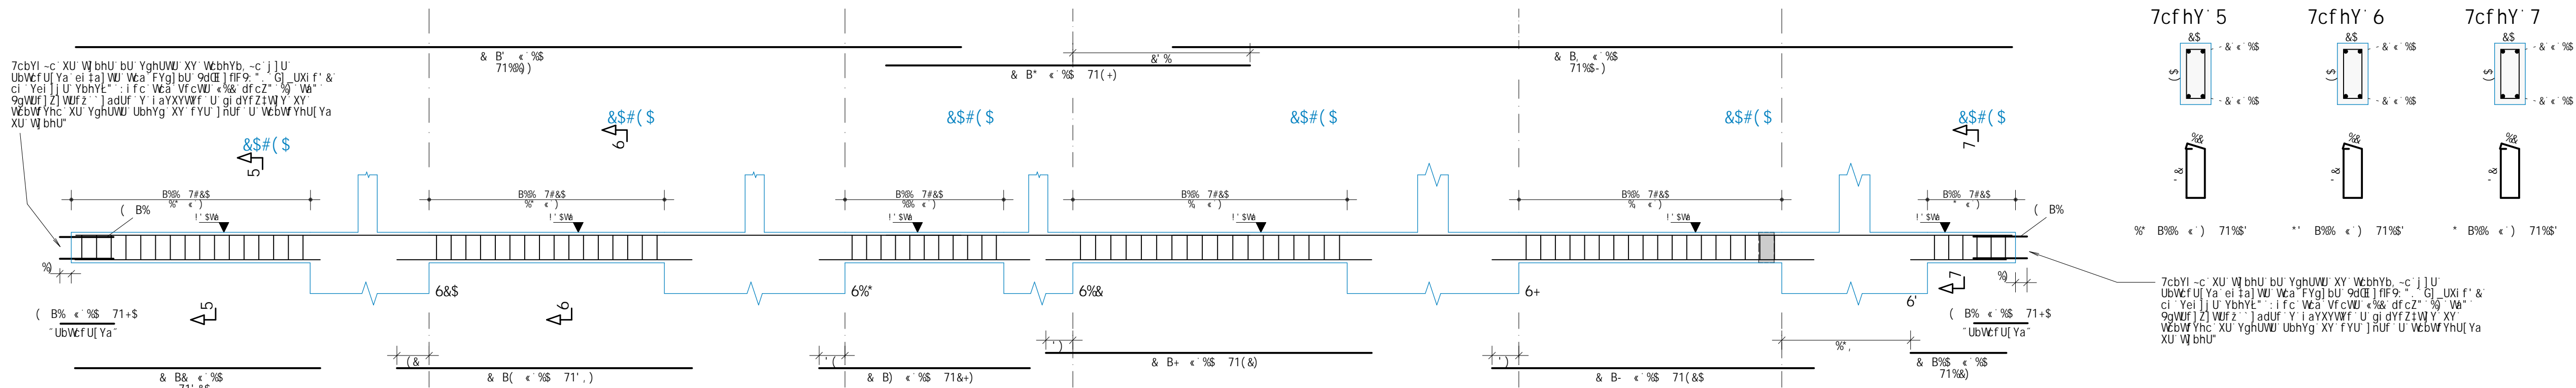

**7cfhY' 5**

8.5  
- 8.6 ° %S  
- 8.6 ° %S  
8.5

90°  
- 8.6 ° %S

% B(8% €) 71%

**7cfhY' 6**

8.5  
- 8.6 ° %S  
- 8.6 ° %S  
8.5

90°  
- 8.6 ° %S

% B(8% €) 71%

**7cfhY' 7**


8.5  
- 8.6 ° %S  
- 8.6 ° %S  
8.5

90°  
- 8.6 ° %S


% B(8% €) 71%

7cbYl -c XU Wbhu bU YghUWU XY VcbYb, -c j j U'  
UbWcf U[Ya ei ta]WU Wca Fygl bU 9dCf flF9. Cj Uxi f' &  
ci Yei j j U YbhYt' : i f c Vfc Vfc U q% df cZ' % W  
9gWUf j Z]WUfz' : adUf Y ia XYWfU U gi dyfZi WU XY  
VcbW Yhc XU YghUWU UbhYg XY FYU j nUf U VcbW YhU[Ya  
XU Wbhu

7&<sup>\*</sup>

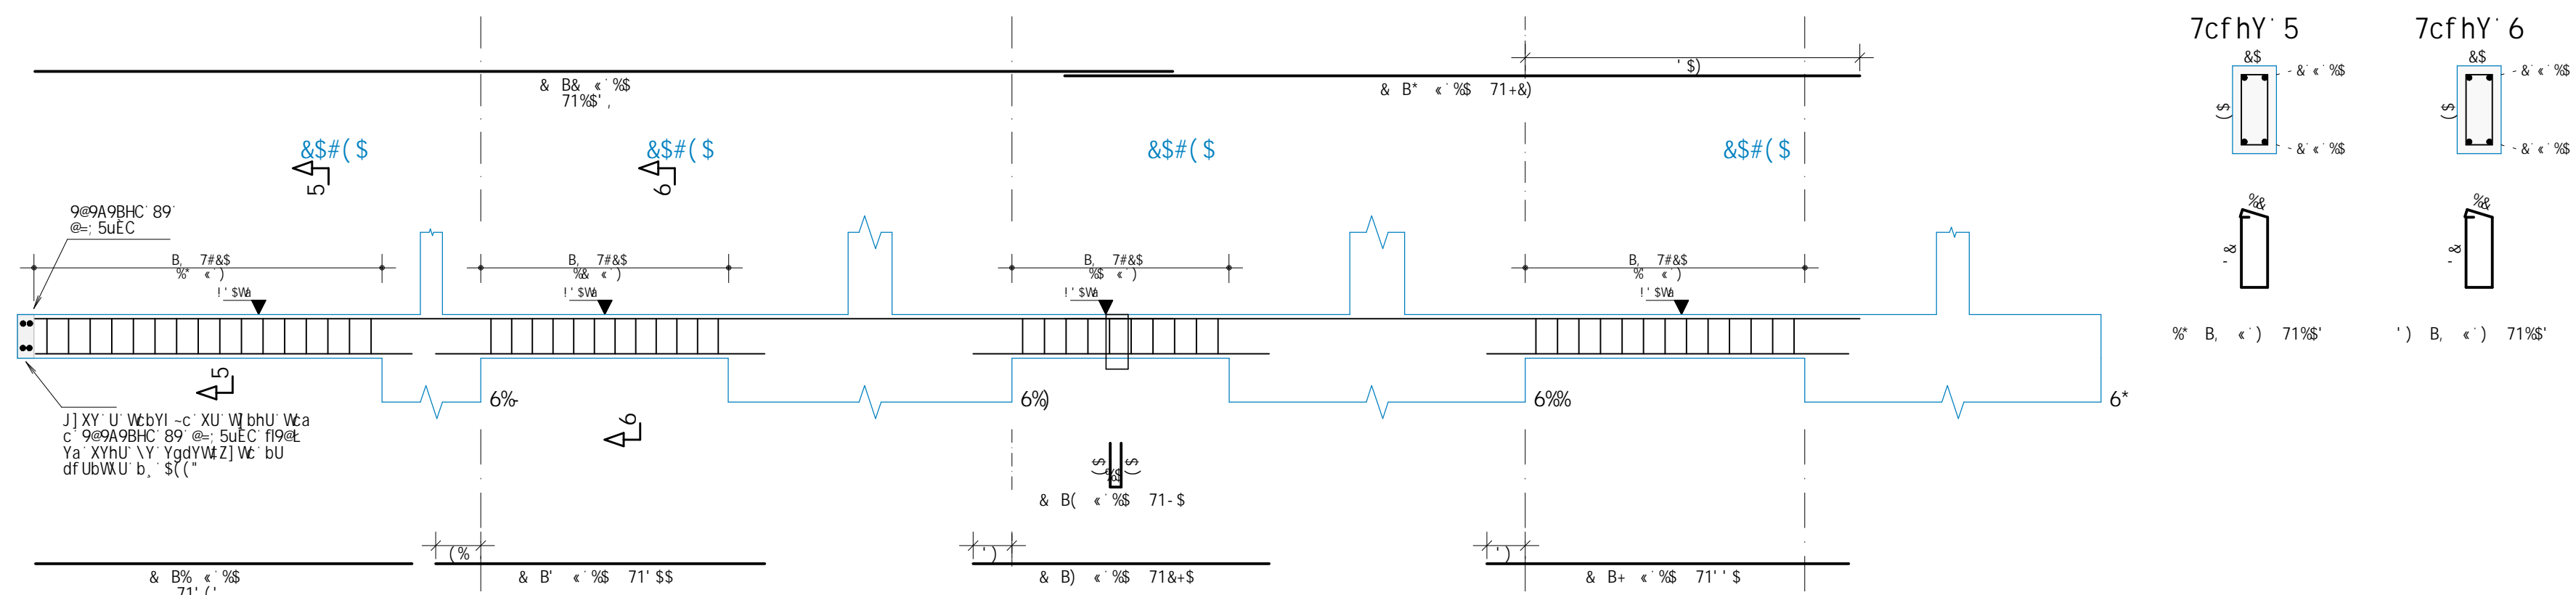

7cfhY' 5

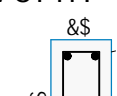


8S

5

8' 5'

8' 5'

7cfhY' 6

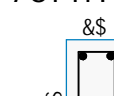


8S

6

8' 5'

8' 5'

7cfhY' 5




8S

5

8' 5'

8' 5'

7cfhY' 6



8S

6

8' 5'

8' 5'

7cfhY' 5

8' 5'

7cfhY' 6

8' 5'

[illegible]

9C997: =75uE9G Hb7B:75G; 9F5:G	
Z <sub>u</sub> :	7C6F:9A9HC
5 F9 58C: F5I 8C:	5F9 58C: F5I 8C:
GmI Ad	9u:
9u:	9u:
755:	755:
: 5HCf 547:	: 5HCf 547:

FS(		
FS'		
FS&		
FS%		
FS\$	01/09/2025	PROJETO EXECUTIVO - LICITAÇÃO DA OBRA
ts rtylg-c	XUHU	XYgW], -c



SEDE DAS PROMOTORIAS DE JUSTIÇA DE IPATINGA-MG

AV. DESPACHANTE RUI DJALMA BARBOSA, Nº31 - CENTRO - IPATINGA/MG

A=B=GHVF=C' Di 6@=7C' A=B5G'; 9F5=G	
7C8F8 8C: 5FA5uEC' 89' J=: 5G' ! G! 6	7&)' #' 7&*#' 7&+ #' 9@ ! ' 9@9ABHC' 89' @=: 5uEC

5HCF 8C' 8FC>9HC.	5GG=BSHF5.	8-G7=D0-B5.
F<5FÈ' 89' 5@A9=85' 75F8CGC		9GH
QB-QB-Q'F' 7=1@	2CGE' A' 8C' A' 8#Q	

F9GDCB3J98' H=78=7C.	5G=BSHF5.	9H5D5 8C DFC=9HC.
F<5FÉ' 89' 5@A9=85' 75F8CGC		9L971 H=JC
QB-QB-Q=FC' 7=1=6@	7F95' A' 32' 14.548	

70CF-B9B58CF-8C-DFC-9HC	5G-B5H1F5	: 08-5
5B8F9' J" ' @5DF9; 5		
5FF1-H9HC-9' 1F65R-GH5	CALL = A83754u7	

967585. %)\$	89G9B.C. F<5FÈ`75F8CGC	76B~.C`8C`DFC>9HC. %\$) `*#&\$&'	044/108
-----------------	---------------------------	-------------------------------------	---------