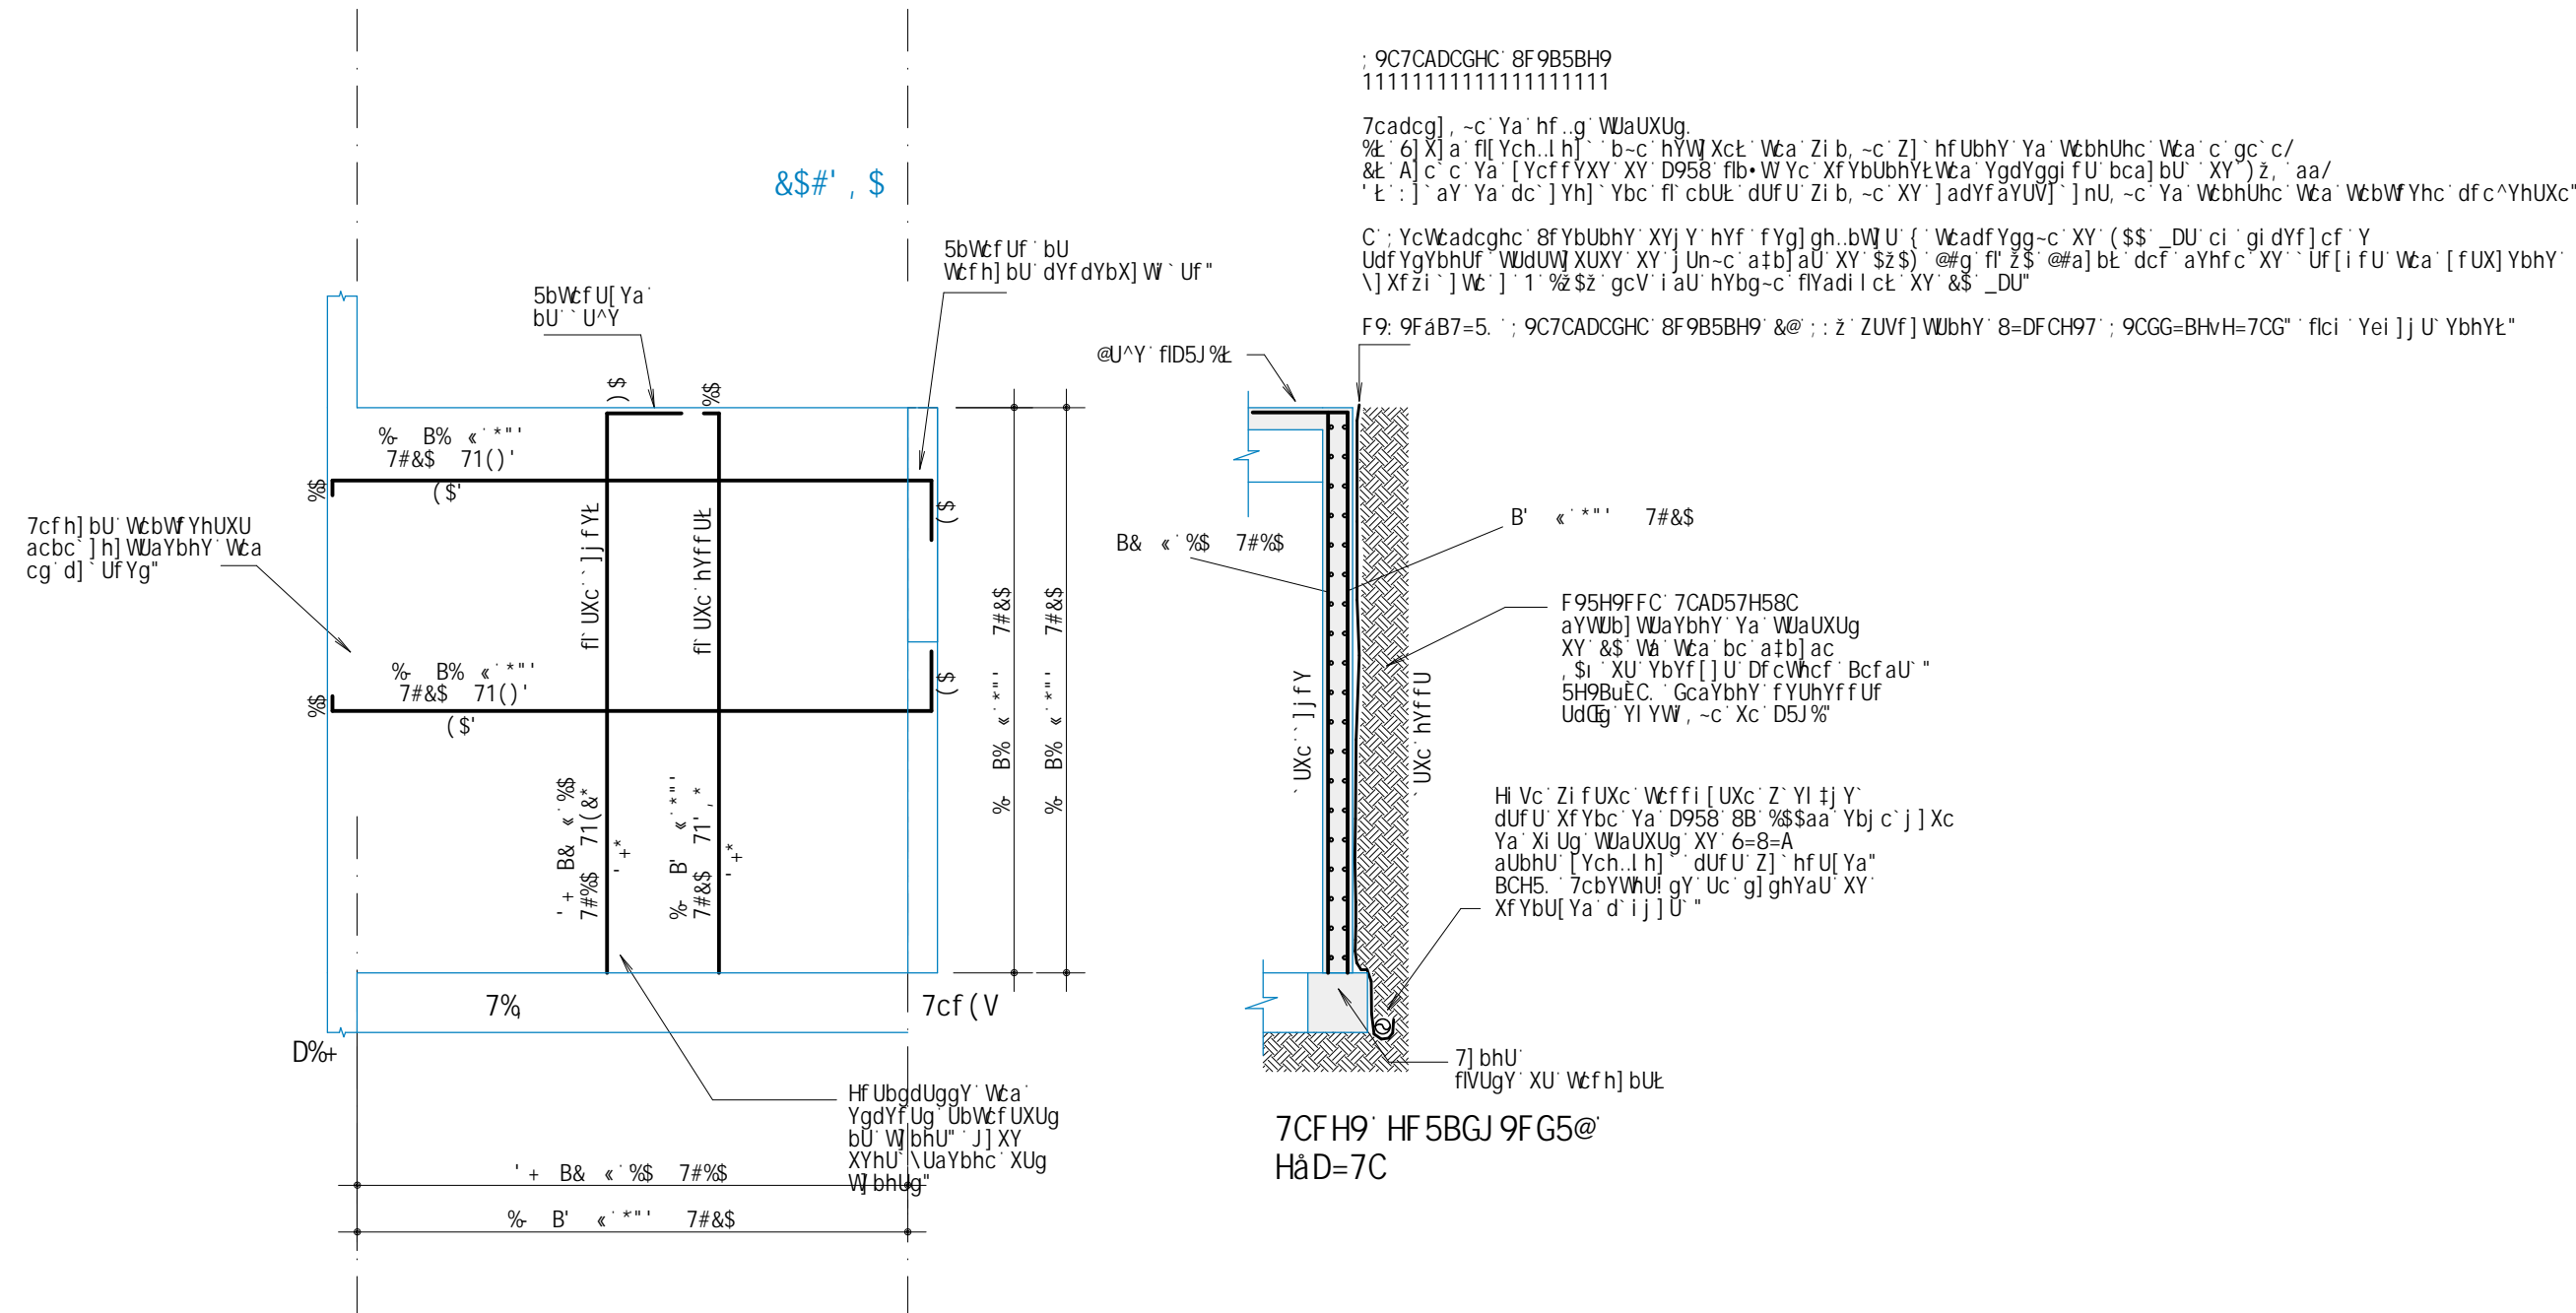
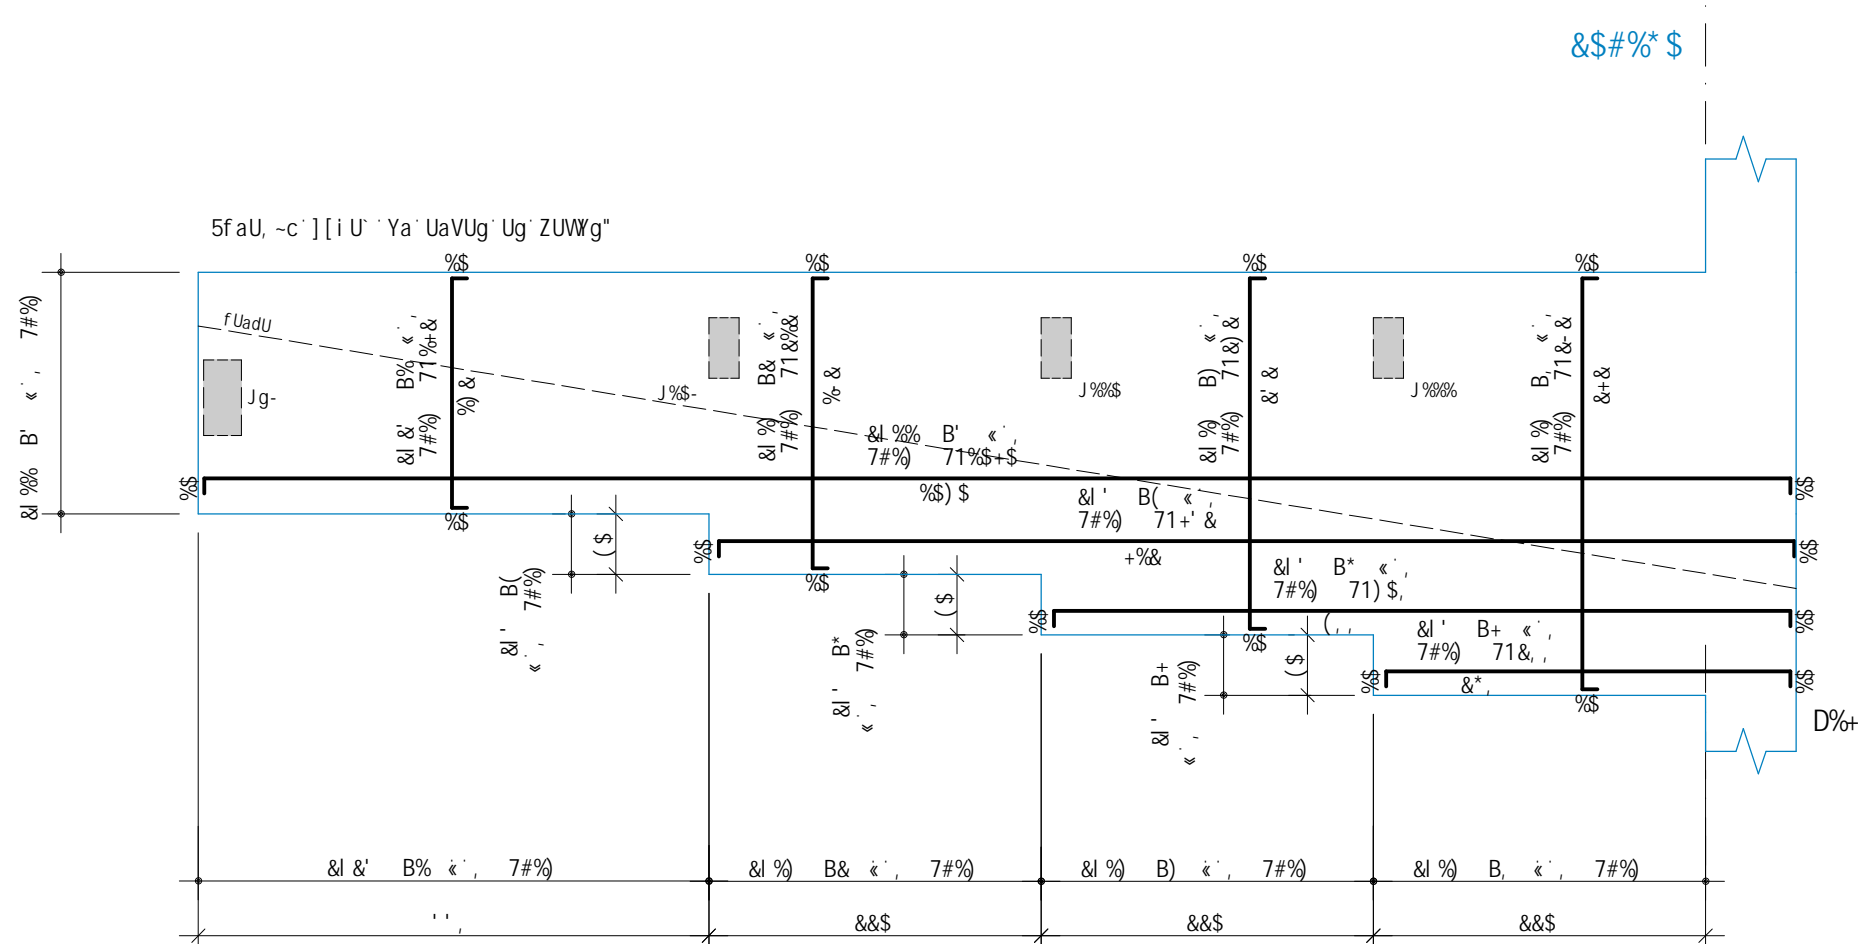


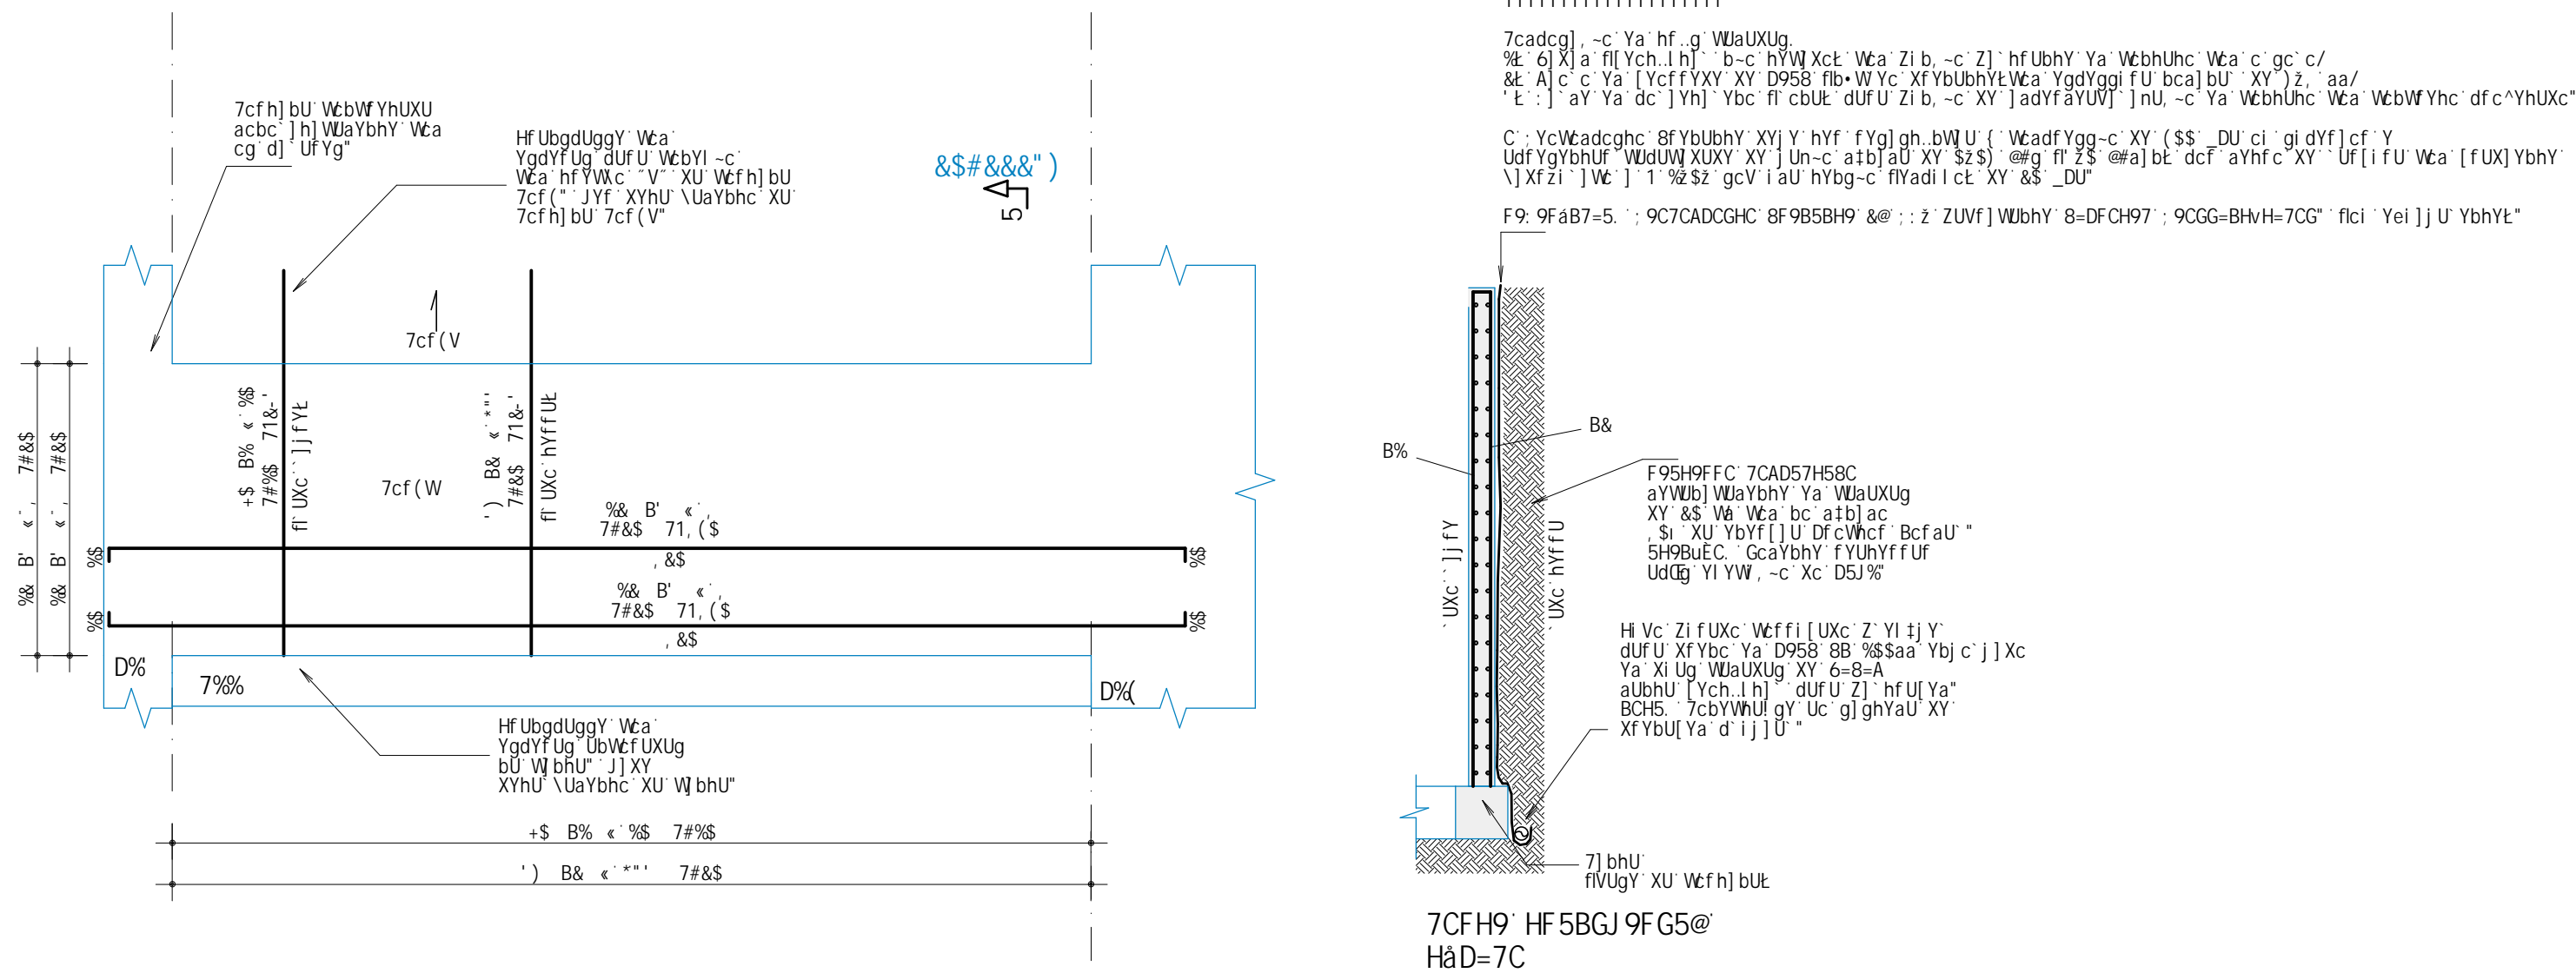
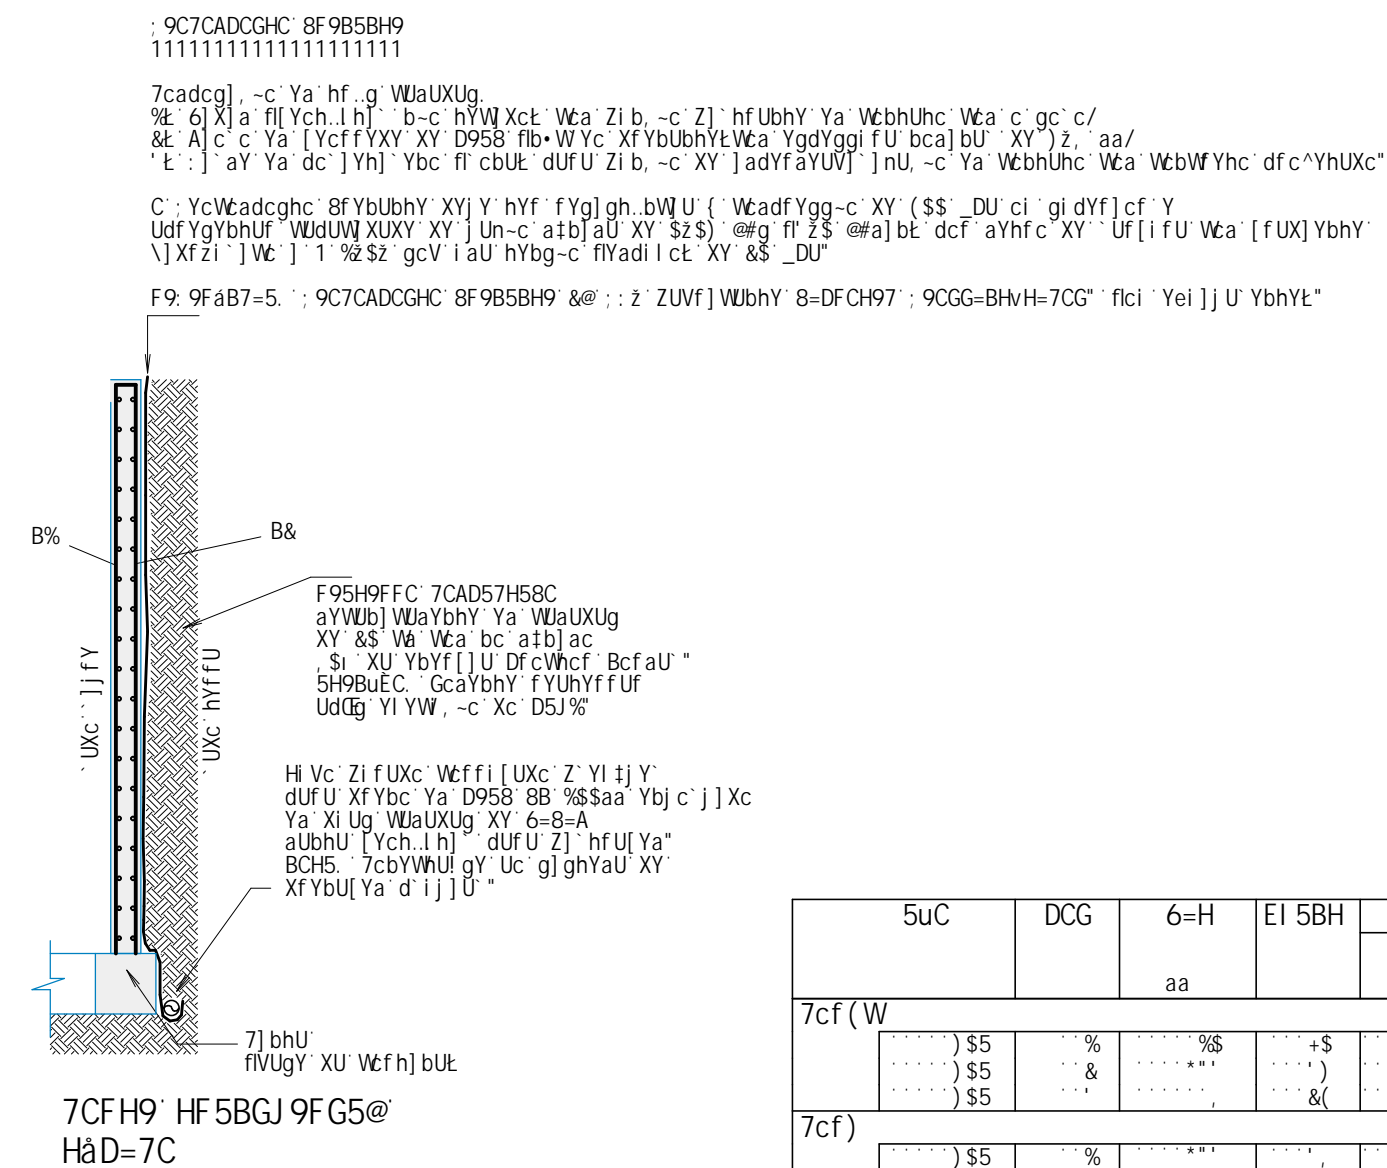
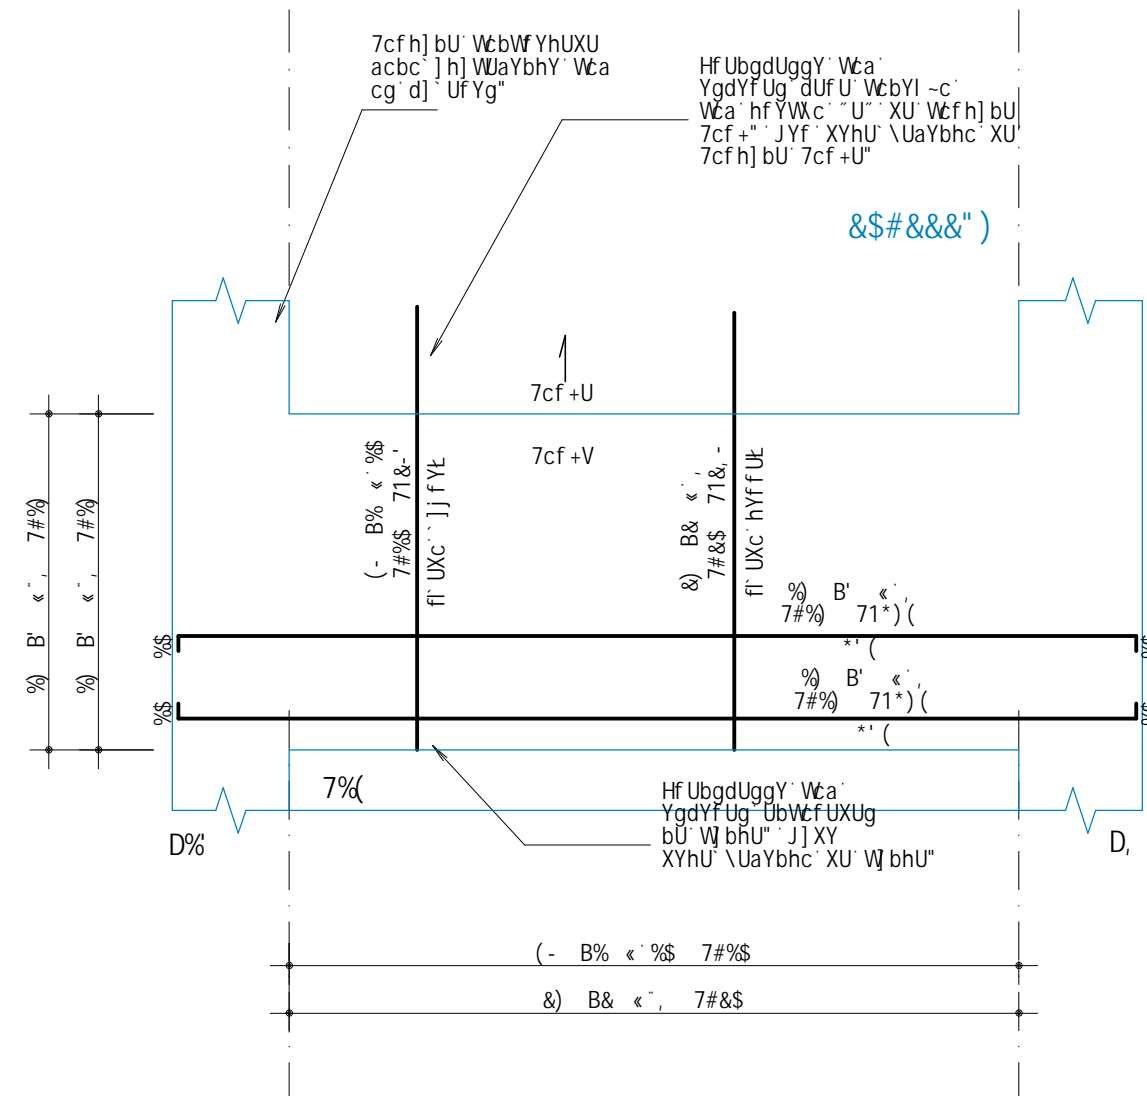
7cf)



7cf \*



7cf (W


$$7cf + V$$


	5wC	DCG	6-H	E1 5BH	7CADF =A9BHC	8HHC@
			aa		I B-H	Ww
7cf (W)	\$S	%	%S	+S	&-	&S) %S
	..S	%	..S			(%&S)
	\$S			&(-	(\$	&S%\$
7cf)	\$S	%	..S	%	(+*	%&S)
	..S	%	..S			..S
	\$S			%		+*
7cf *	\$S	%		(*	%&-	+ %S
	\$S	%			&S)	
	\$S			&&	%S-\$	&') (\$
	\$S	(			+ &	+ &-
	\$S	%S		\$	&)	\$-S
	\$S	%S		%S		\$-S
	\$S	+			&	%&-
	\$S			\$	&-	+*S
7cf +V	\$S	%	%S	(	&-	%(-
	\$S	&		0)	&-	+ &@)
	\$S			%	(	%- &S

F9GI AC' 89' 5uC			
5uC	6=H	7CADF	D9GC
	aa	a	z
5S		(	)
5S		%S	%
5S	%S	S*	%
DYgc HchU	5S 1		Z

[illegible][illegible]

9C097:=75uEC 9H 7B=75G: 9F=G		7C6F=A9B4C	
ZuV.	' \$ ADU 117' \$ G8S 8% L	J:= 5G.	(' \$ aa
5 F: 58 C: 5 F1 8C.	Vf) hU ' % flazl ' % ' aat	5:=9G.	(' ) aa : 1 B85uEC. (' \$ aa
Gell AD.	% Z1 & W8	7C5H9B9uEC.	(' \$ aa
9 u.	' % : DU		
755.	===	AD:=5F9G 9A 7C6H5HC 7CA GCA GCO. (' ) aa	
: 5HCf 5#7.	(0S2))	5uG.	75) \$ Y 75' \$ f) j) XY' hUWY uY XY ZYffcd

FS(		
FS'		
FS&		
FS%		
FS\$	01/09/2025	PROJETO EXECUTIVO - LICITAÇÃO DA OBRA
ts r y j g-c	XUHU	XfgW], -c


**Ministério Público do Estado de Minas Gerais**


**fábrica civil**  
 engenharia de projetos  
[www.fabricacivil.com.br](http://www.fabricacivil.com.br)

SEDE DAS PROMOTORIAS DE JUSTIÇA DE IPATINGA-MG

[illegible]