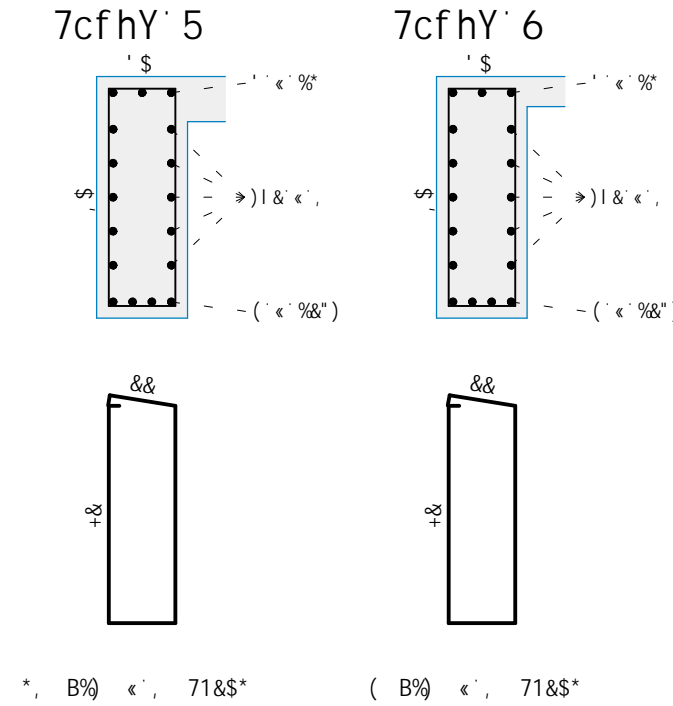
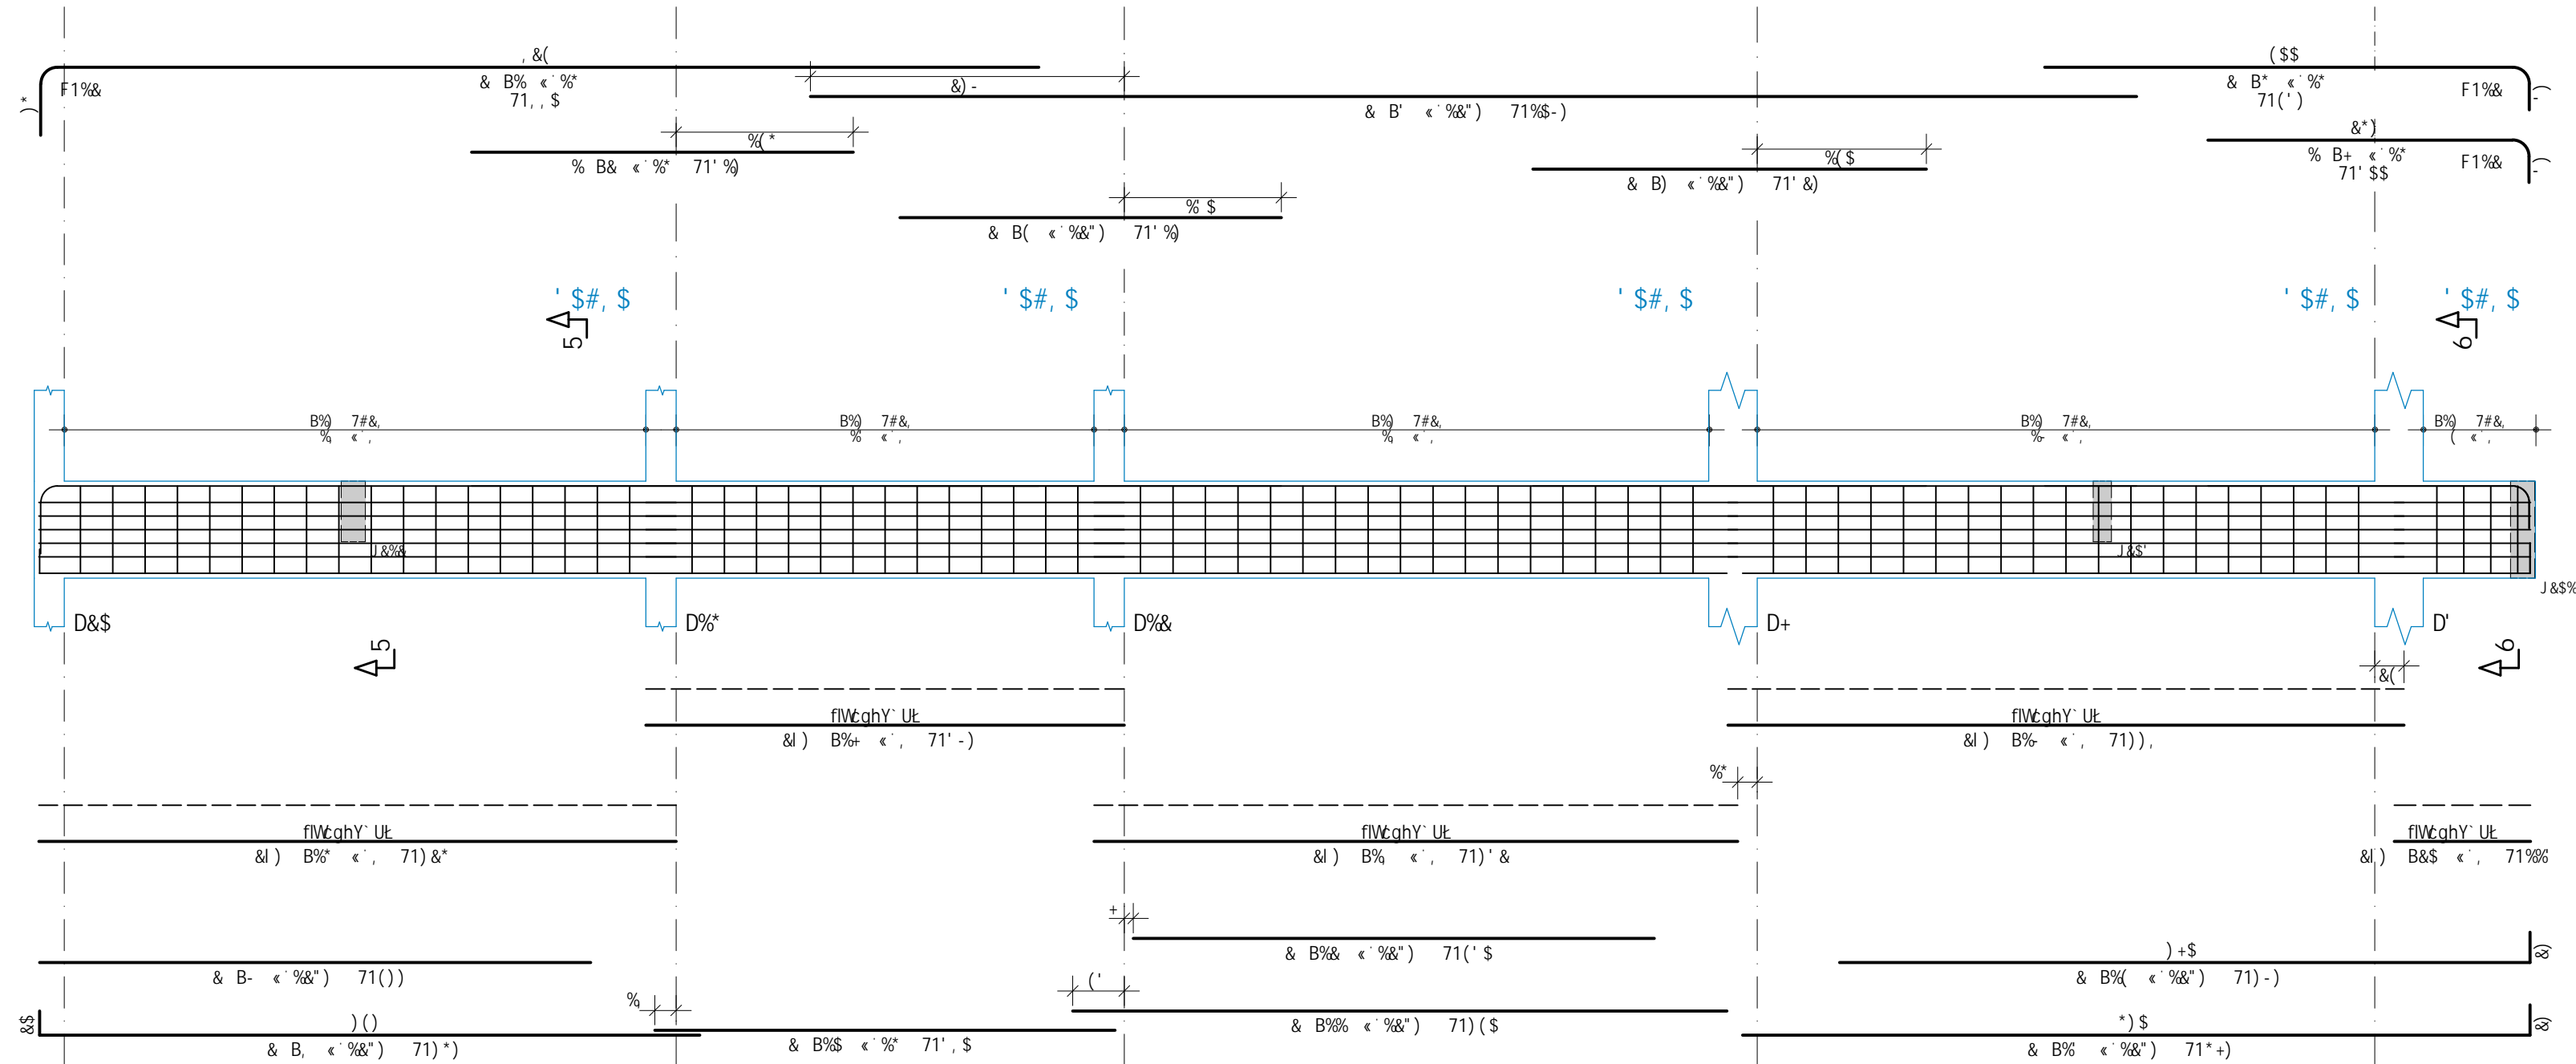


J &&)

[illegible]

F9GI AC' 89' 5uC			
5uC	6=H	7CADF	D9GC
	aa	a	_Iz
)\$5		9c-	((
)\$5	%&))&)&
)\$5	%&)	%\$..
)\$5	%	(\$..
DYgc HchU)\$5' 1		(%* _Iz

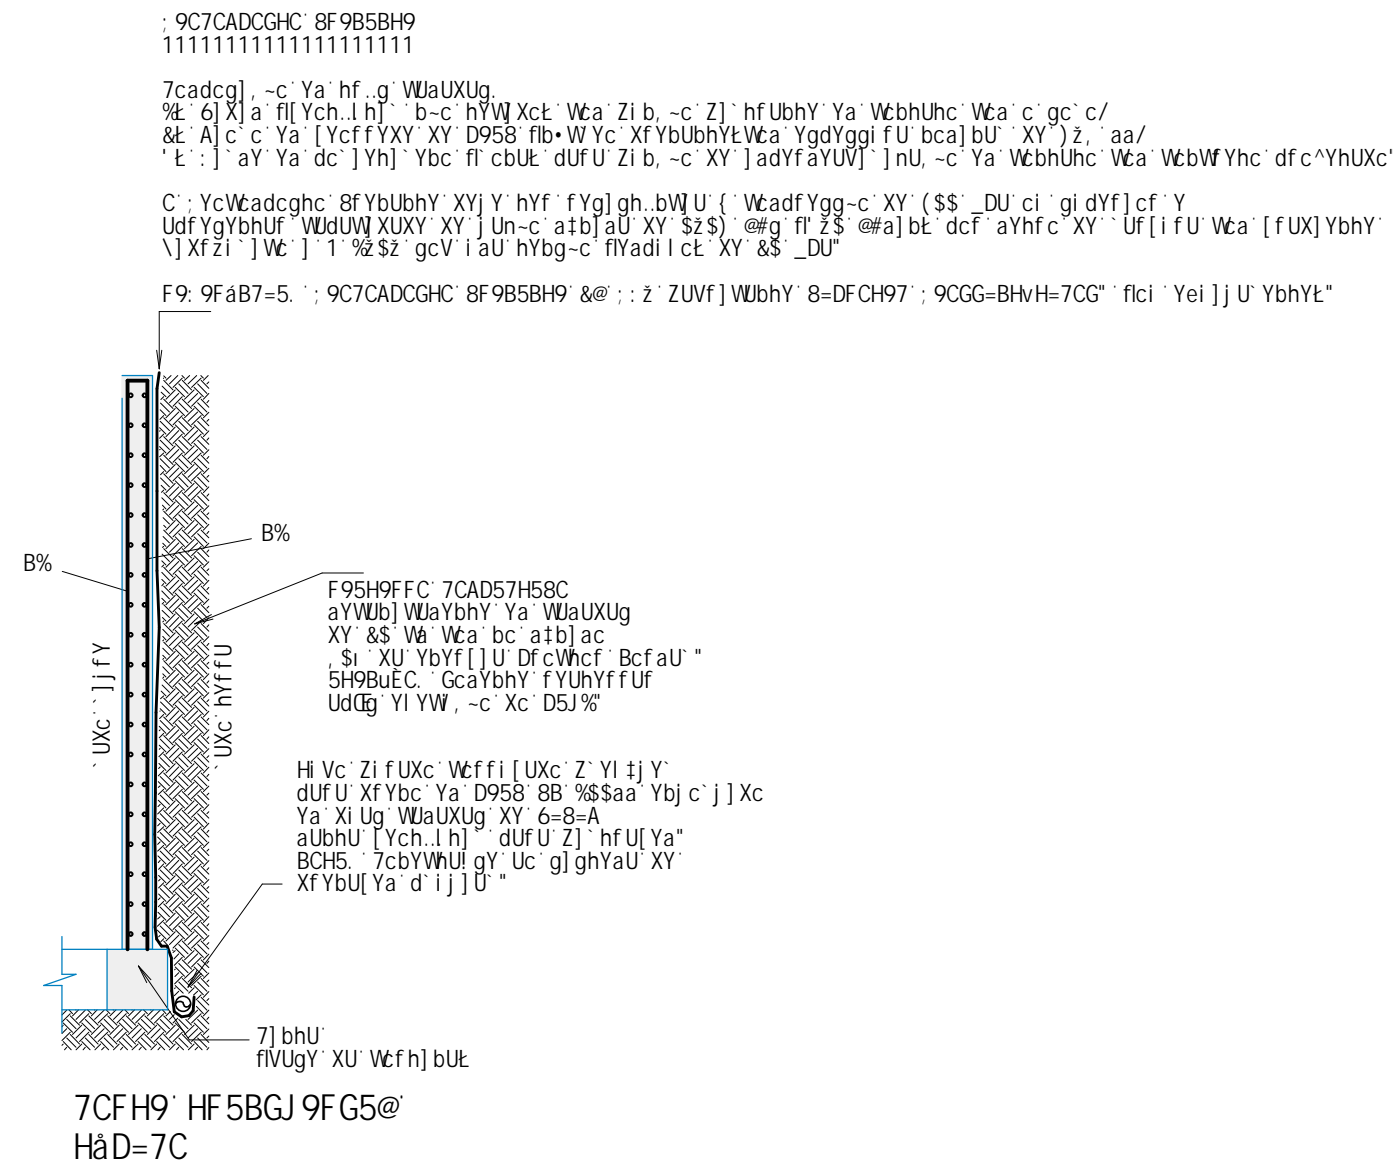
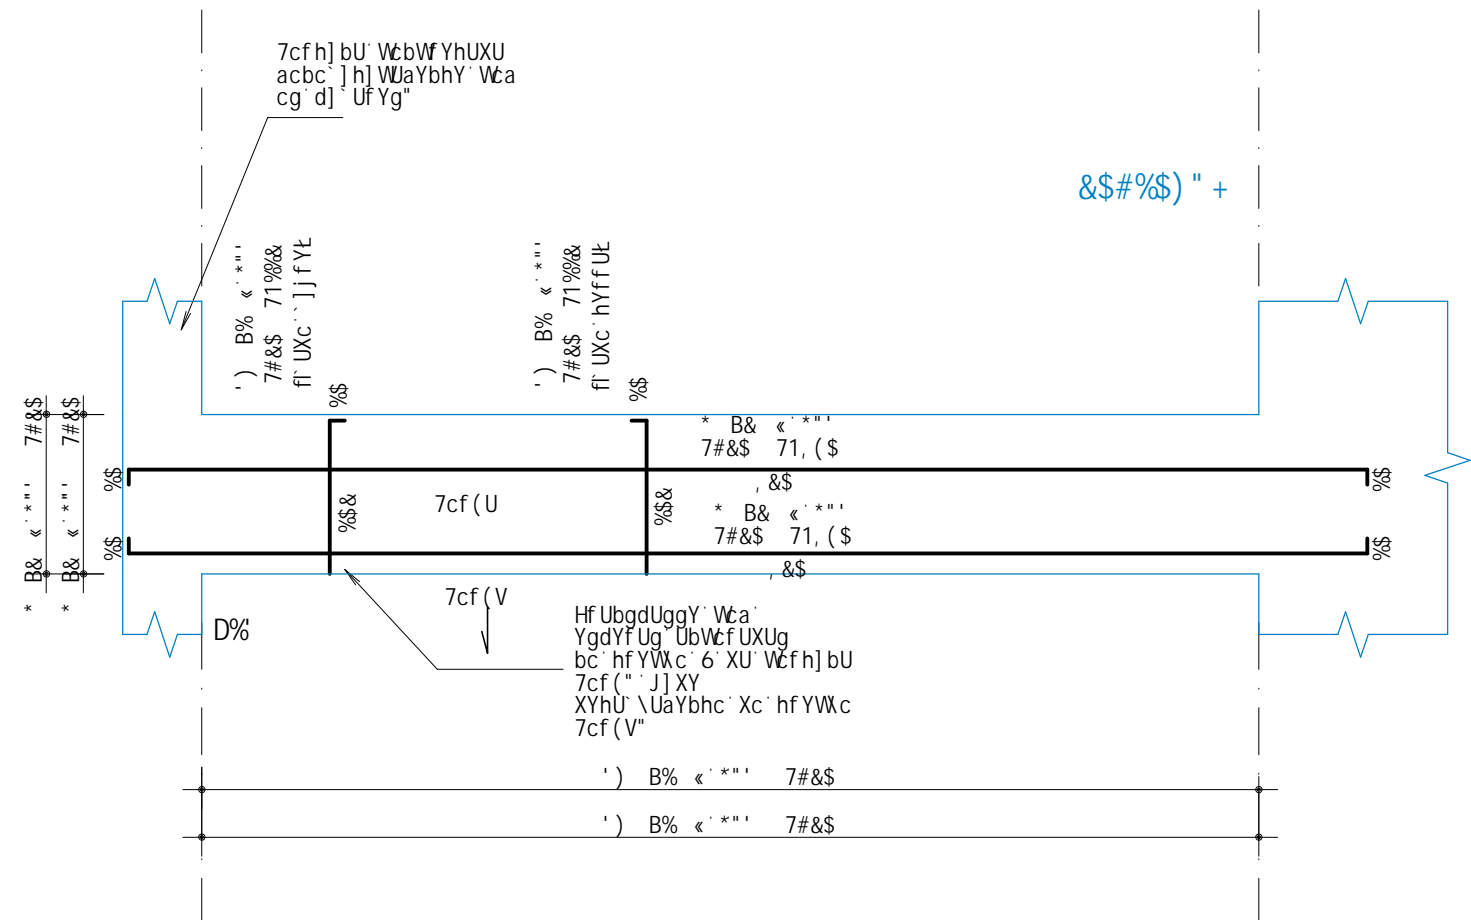
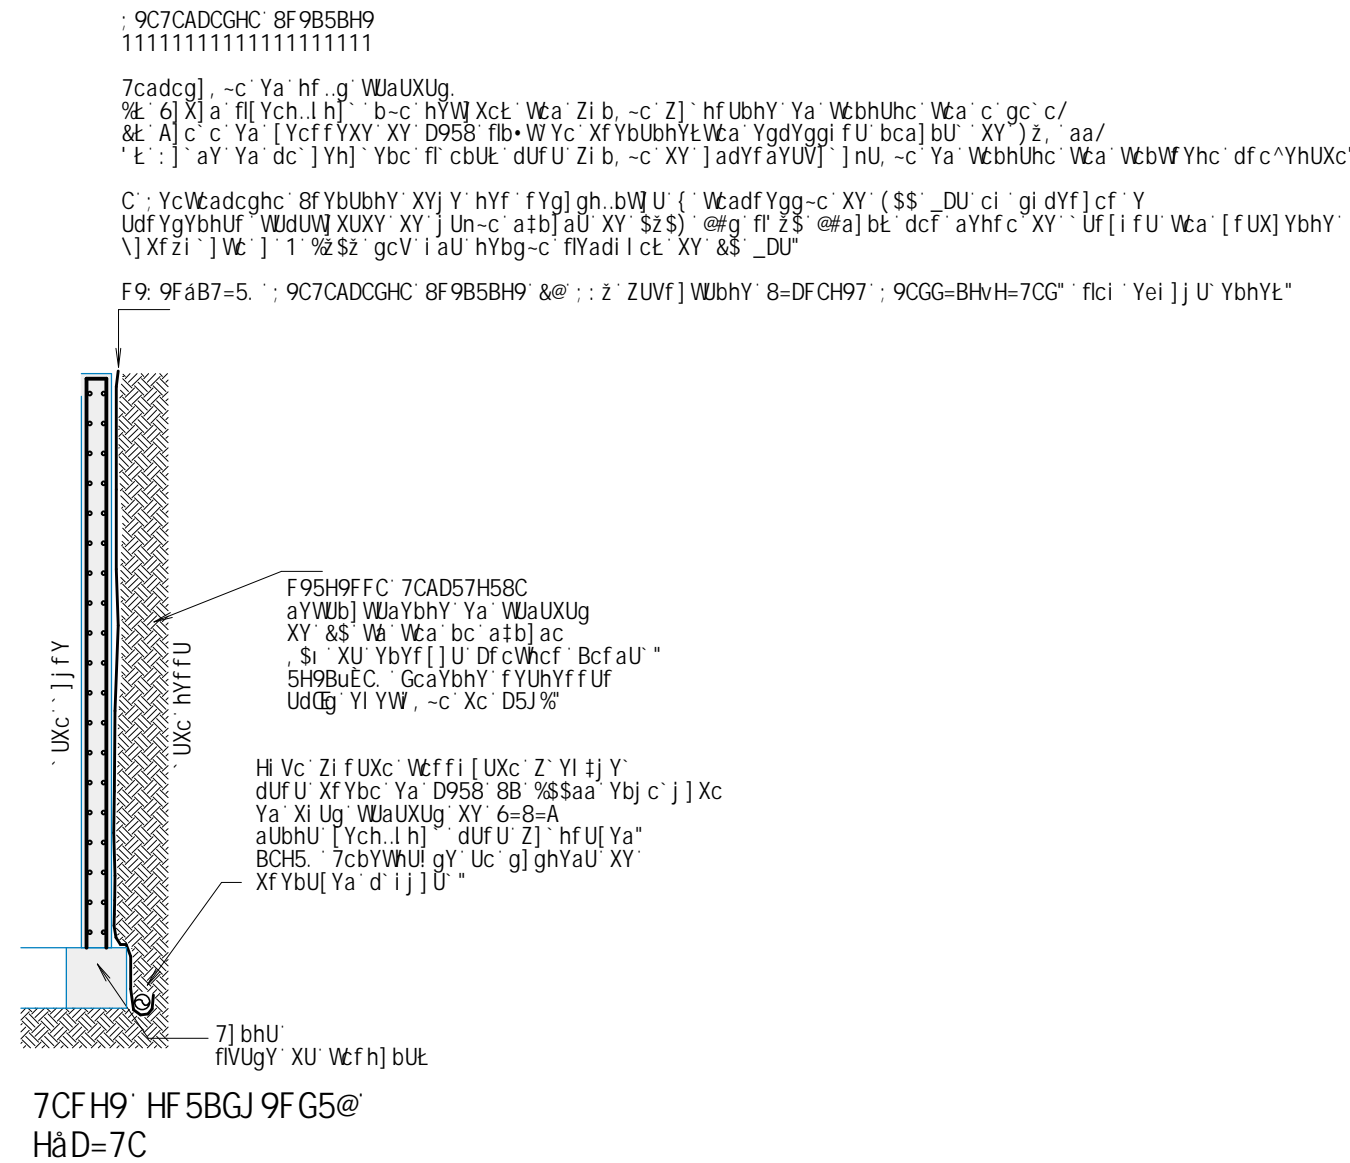
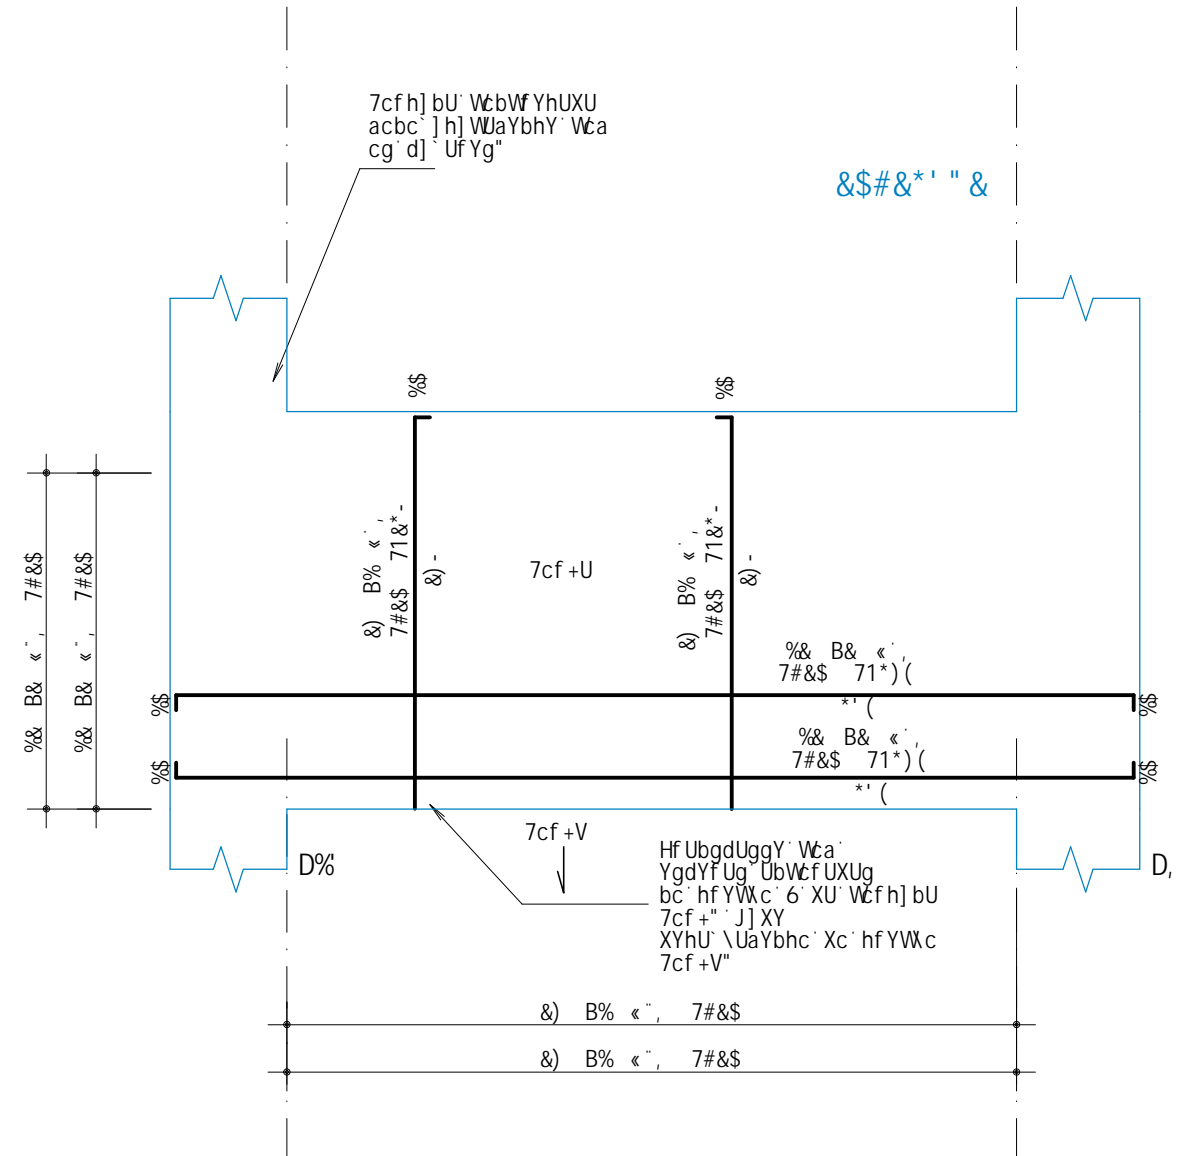
```

Jc iAY XY WbbWYhnc XY J= 5G          9I | c : UvWg
Hui U XY UraXUI RU          ( ** ( ** ) % a'
                                _ |Z#a'

-----
          FyG ac XY U, c dcf Y: YaYbhc          D9GC      D9GC
                                _ |Z      _ |Z%I
7cf (U          ( ( (
7cf +U          989      %a+
J&&)          %&      &

```

7cf (U


$$7cf + U$$
[illegible]

9C097: =75uE9f Hb7b:75G : 9F5:G			
Zu:	' \$ ADU 17' \$ G85% 8% L	7C6f=A9B8f	
5F 58C : F5I 8C.	Vf Vu % flazl' % aat.	D=65F9C (\$ aa	
G8f AD.	%Z u & Vb) ' aa	
9f:	%: DU	D=65F9C (\$ aa	
755:	0000	7C6f=A9B8f	
: 5HCf 5#7.		D=65F9C 9A 7C6H8f: G0A G0C. () aa	
		5uC. 75) \$ Y 75 \$ f j Xy huYU Ug YX ZYffcgf	

FS(
FS'		
FS&		
FS%		
FS\$	01/09/2025	PROJETO EXECUTIVO - LICITAÇÃO DA OBRA
ts r\j g<c	XuIU	XYgW], ~c

 Ministério Público do Estado de Minas Gerais		 fábrica civil engenharia de projetos www.fabricacivil.com.br
C659HC SEDE DAS PROMOTORIAS DE JUSTIÇA DE IPATINGA-MG		
AV. DESPACHANTE RUI DALMA BARBOSA, Nº31 - CENTRO - IPATINGA/MG 7CBFF 5168HJ		
A=B<GHV=C`Di 6@=7C` A=B5G` ; 9F5=G		
7CB9HJ 8C` 5FA5UÊC` 89` J`= 5G` !` D5J&		7cf(U` ` 7cf+U` ` J` &))
5 HCF` 8C` 8C` C<9HC` C<5FÊ` 89` 5@A=85` 75F8CGC 9B` 9B<9<J=C` T=J=4@` F9C83C9` 9@ 9@ 9@ 7C`	7F95` A` 9`!&+S&H 5GG<B5H` F5`	B<67<DB<B5` 9GH 9@B5C` 8C` C<9HC` 9L 97I` H=J` C
C<5FÊ` 89` 5@A=85` 75F8CGC 9B` 9B<9<J=C` T=J=4@` 7@C` 9@B5C9` 8C` 8C` C<9HC`	7F95` A` 9`!&+S&H 5GG<B5H` F5`	9K<5`
5B8F9` J` " @5Df9` ; 5		
5FÊI` H9HC` 9` ! 5C5B<GH5` 9C75@5` %) \$	CAU` = AB3754-7` 89C9B<C` F<5FÊ` 75F8CGC	7@B<` C` 8C` C<9HC` %\$`) * # & \$%`
		057/108