
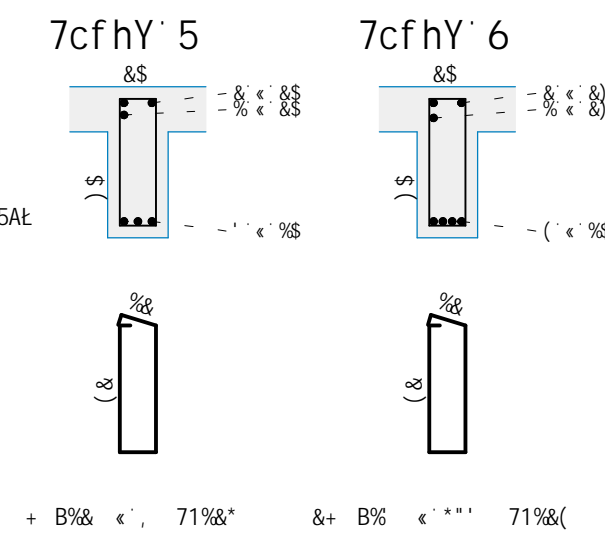
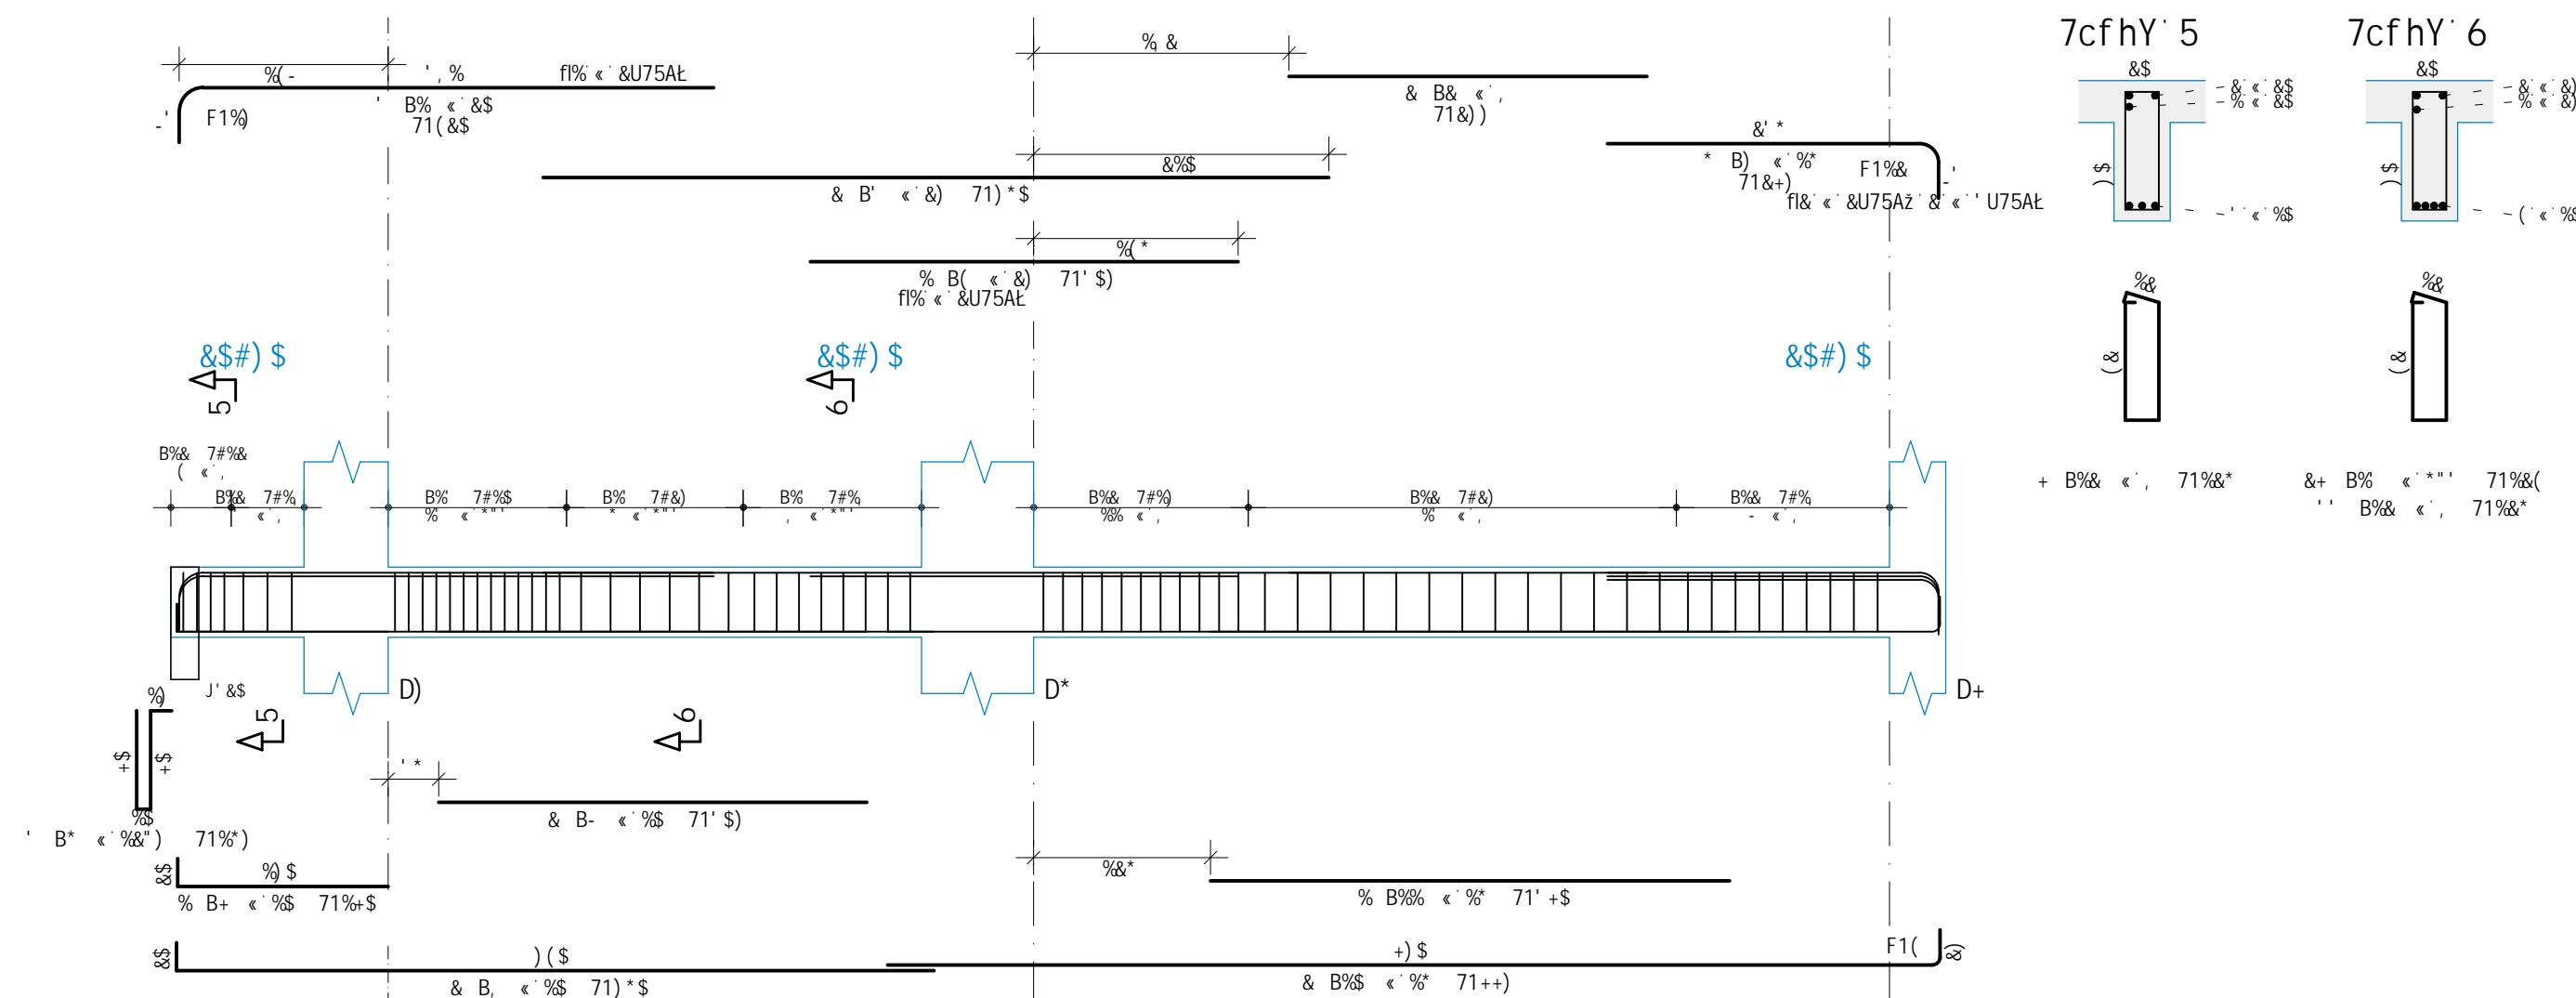
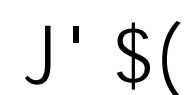
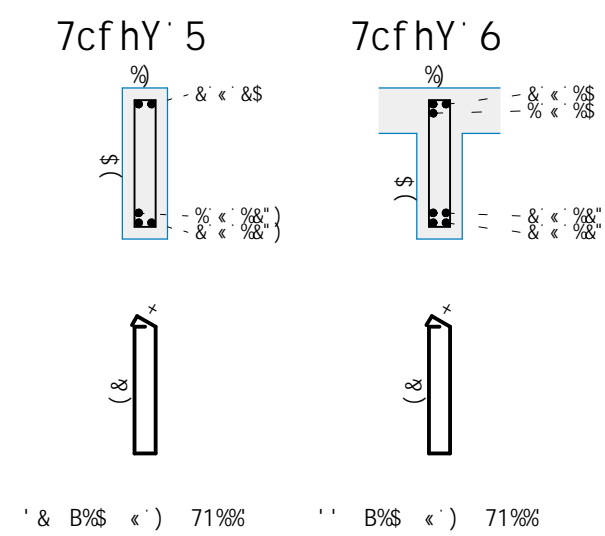
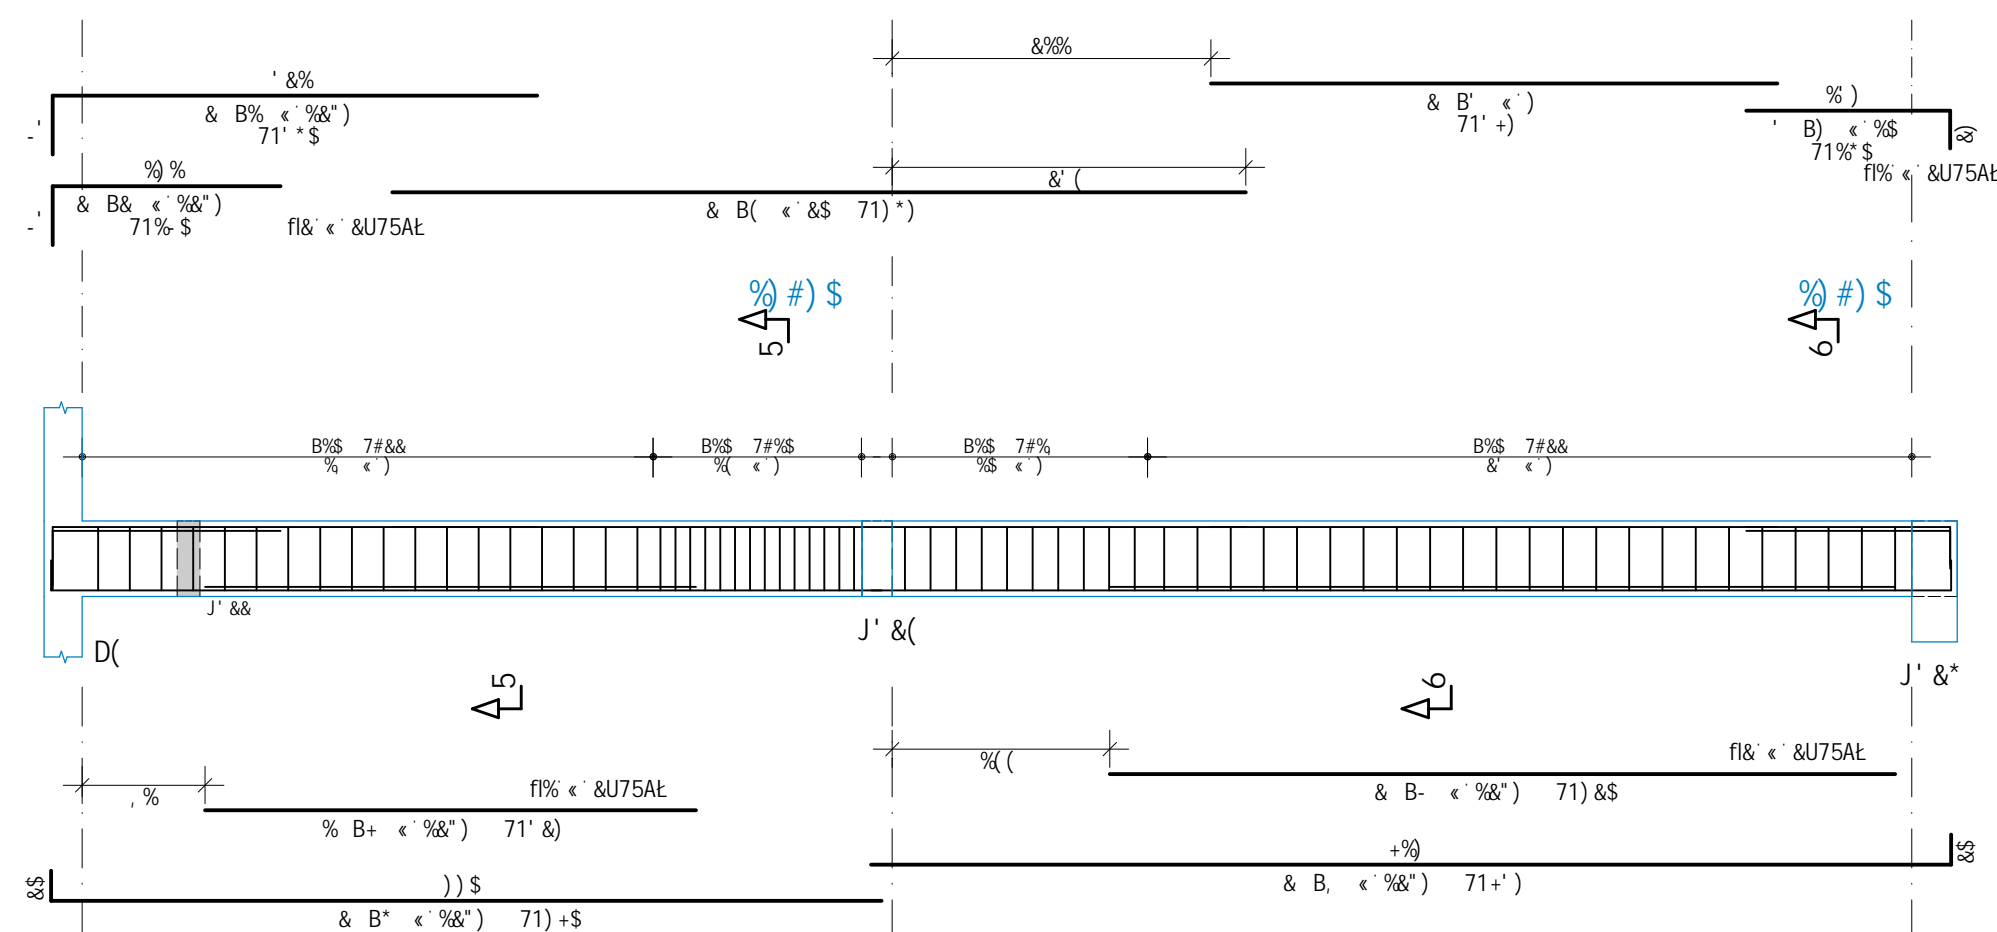


	5uC	DCG	6-H	El 5BH	7CADF-49BHC	1B-H	HCH5®
			aa			Ww	Ww
J' %							
) \$5	%	...	&) - \$		98% \$
) \$5	-	...	%S	(% \$		+ \$
) \$5	-	...	%) \$		99
) \$5	(...	...	% ((
) \$5	(...	...	+>) 90
J' &							
) \$5	%	%&		&9		(
) \$5	-	...	&	& \$) &S
) \$5	-	...	%) \$		989S
) \$5	(...	%S) %S		
) \$5	-	...	%	&-		(
) \$5	-	...	%	& \$)
) \$5	+	%S	()		% &S
) \$5	-	%&		&- &S		94 (\$
) \$5	-	%&	%	(9)		99
) \$5	98%	% *		\$)
) \$5	%&	...	() %&) %&
) \$5	%	...) *	& (.		
J' S							
) \$5	%	%&	&	%		+ &S
) \$5	-	%&	%	% \$		-
) \$5	-	...	%	+)		
) \$5	(&S) *			98% \$
) \$5	-	%S	%	90 \$		(\$
) \$5	+	%&	%) \$		98% \$
) \$5	+	%&	%	(&		90
) \$5	-	%&	&	+)		94 + \$
) \$5	-	%&) &S	%&		+ (
J' S (
) \$5	%	&S		(&S		98% \$
) \$5	&	...	&) %S) %S
) \$5	-	(&)	+)		98% &
) \$5	(&	%) \$		S)
) \$5	-	90		90) \$
) \$5	+	%&	%	90		(-
) \$5	+	%S	%	%		90-
) \$5	-	%S	&) \$		98% &
) \$5	-	%S	&	S)		90
) \$5	%S	%	&	++		90 \$
) \$5	%S	%	%	+ \$		+ \$
) \$5	%S	...	(\$	%&) \$)

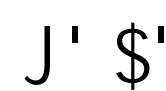

F9GI AC 89 5uC				
5uC	6-H	7CADF	D9GC	
	aa	a	Z	
* \$5		%S		&&
\$5	**	%S		&
\$5		%(&)*
\$5		(*		&
\$5	%&	%		+
\$5	%	%		%&
\$5	&S	&())
\$5	&	%		
DYgc HchU	* \$5 1		&&	Z
DYgc HchU	\$5 1		(' & Z	

```

Jc iaY XY WbbWYhc XY J= 5G          9|c          UMG
      ("%) ("W a'
HUU U XY UfaUX FU          %S%          %S- %[_Z#a'

|||||
Flygac XY U c dcf Y Yafhc

909A          D9C%          D9C%
          [_Z          [_Z%S%

J' 3%          *          +
J' $%          %S%          %S%
J' S'          -&          %S%
J' S'          -          &S,

```

[illegible]

9CD97 = Y=75uE9G Hw7B=75G : 9F5=G

Zw	% 'S ADU fl7' % C8S %8-L	7C6F=A9HC
5 F9 58C : F51 BC.	Vf)hU % flazl' % - aat	fl7 HPC : cl Datz : 131 MDC
G8d Ad	% Z1 & W6	J : 5G : (\$ aa
9W	% : DU	45-9G :)' aa
755	022)	1 B85EC : (\$ aa
: SHCF 5#7.	022)	7CB9BUEC : (\$ aa
	fl7 HPC : cl Datz : 131 MDC	Du=C 9A 9B 9A 7CBH 7CA C0C :)' aa
		5W 75 : 5 Y 75 : % fl X Y hWY lq X Y Yf fcl

FS(
FS'		
FS&		
FS%		
FS\$	01/09/2025	PROJETO EXECUTIVO - LICITAÇÃO DA OBRA
bs r1j1g-c	XUHu	XYqWJ] , -c


Ministério Público
 do Estado de Minas Gerais


fábrica civil
 engenharia de projetos
www.fabricacivil.com.br

do Estado de Minas Gerais

Cd=9HC

SEDE DAS PROMOTORIAS DE JUSTIÇA DE IPATINGA-MG

AV. DESACRUANTE RUI DUTAMA BARBOSA, Nº231 - CENTRO - IPATINGA/MG

A=B+GHV F=C D I 6@=7C A=B5G ; 9F5=G		
7CB9W 8C		
5FA5uE 89 J=; 5G ! D5J'	J' %\$ %' J' \$& %' J' \$' %' J' \$(
5I H0' 8C; 0F C=9H	5SG-B5H F5	8-C7-DH=85
F<5E' 89' 5@A=85 75F8CGC		9GH
9B 9B-C 8C F7J=J	7F 95 A' 9J' 8=548	
9F0G3G9J 9H 7H=7C	5SG-B5H F5	9H05 8C 0F C=9H
F<5E' 89' 5@A=85 75F8CGC	7F 95 A' 8C' 548	9L 97I H=J C
9B 9B-C 8C F7J=J		
7C709P5505 8C; 0F C=9H	5SG-B5H F5	: 0R-5
5B8F9 J' @5DF9; 5		
5F5I 7H9F 7I F55B-GH	CMU - A8374-7	
9C75H5	8909H-C	70B-C 8C 0F C=9H
%) \$	F<5E' 75F8CGC	%) \$ %' &8&
		058/108