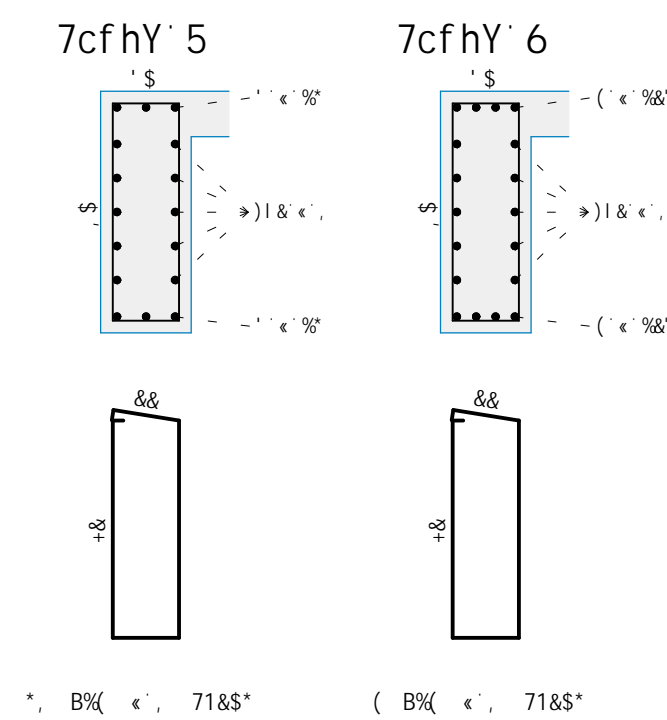
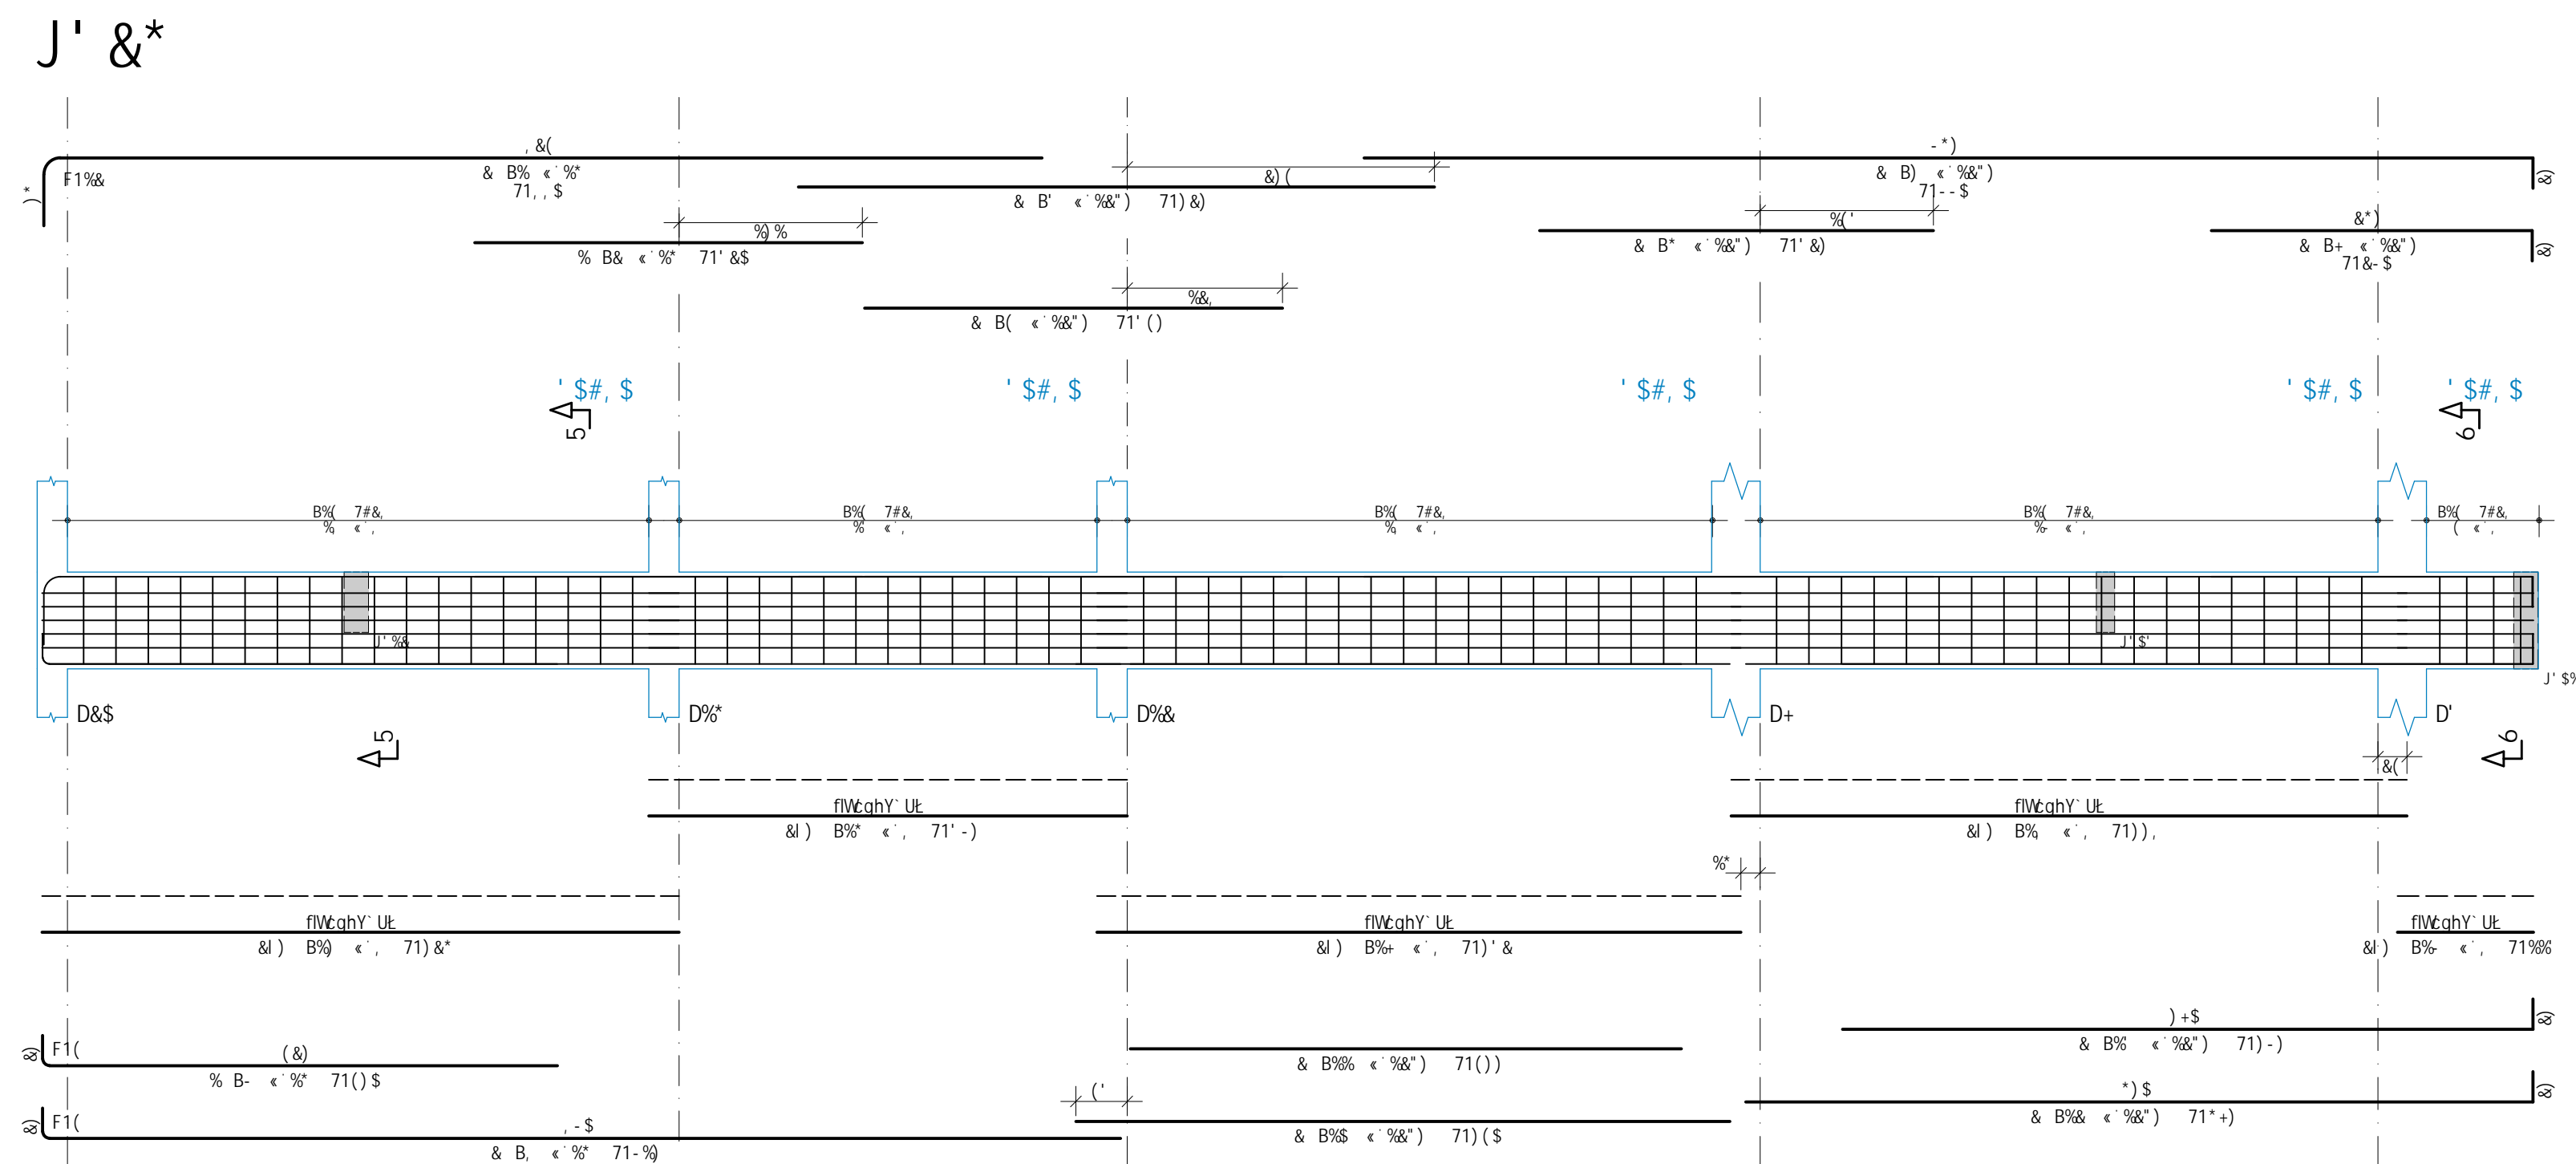
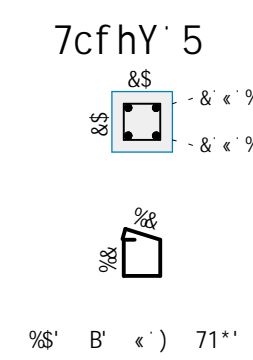
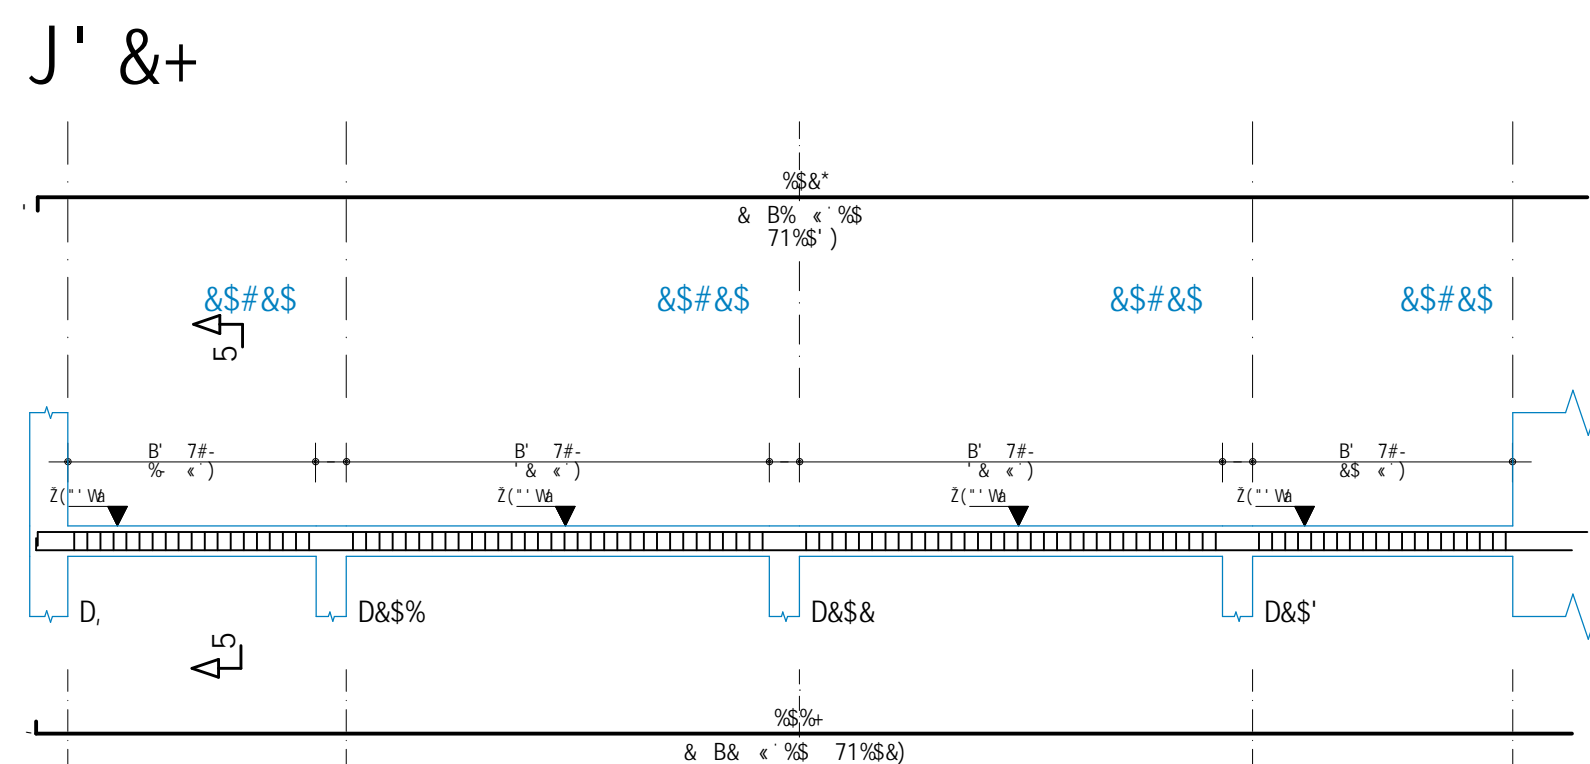
[illegible]

F9GI AC' 89 5uC				
5uC	6-H	7CADF	D9GC	
	aa	a	Z	
\$5)	%		&&
\$5		&		\$
\$5		%		%
\$5	%\$	(&
\$5	%*	%&+		%&&
\$5	%			%\$
\$5	&\$	%		(\$
D9gc HchU'	\$5 \$1		&&	Z
D9oc HchU'	\$5 \$1			Z

```
Jc iaY XY WebWYhc XY J= 5G          |j| c      : UWwG
                                     **&      : && a'
HUI U XY UfaUXI fU       -)~&        %' _IZfa'

                                     ~~~~~
Fygi ac XY U, c dcf Y YaYbhc

9@9A                                     D9GC   D9GC
                                   _|Z     |(ZZ%$!
J(8)                               % (
J'&                                '$'
J'&+                              'S'
```

[illegible]

9GD97<:75u5Gc H7B:75G: 9F5-G

Zu9:	% 'ADU f17' % G8S 8%-	7C6F=A98H
5.F9: 58C: F5B: 8C:	Vf Hu % flazl* % aat	PR:VHC: 0: 8A8: 12855C
G8H AD:	% Z1 & W8	J:= 5G: (S aa : D#5F9G: (S aa
9uH:	% 'DU	>5G: (S aa : 1.885uEC. (S aa
755:	====	7CBH9uEC: (S aa
:5HCf 587:	0Sz2)	D:5F9G 9A: 7CBH5HC 7CA: GCO: (S aa
	PR:VHC: 0: 8A8: 12855C	5uC: 75 (S Y 75: (S fl Xy HUVY uY XY ZYffcat

FS(
FS'		
FS&		
FS%		
FS\$	01/09/2025	PROJETO EXECUTIVO - LICITAÇÃO DA OBRA
FS.FV(1)11.5	X11111	XY11W1 ~C

 MPMG Ministério Público do Estado de Minas Gerais		 fábrica civil <small>reguladora de projetos</small> www.fabricacivil.com.br			
C6-94C SEDE DAS PROMOTORIAS DE JUSTIÇA DE IPATINGA-MG					
AV. DESPACHANTE RUI D'ALMA BARBOSA, Nº31 - CENTRO - IPATINGA/MG					
7CBF5F58H9					
A=B-GHV F=C' Di 6@=7C' A=B5G ; 9F5=G					
7CBFAS BC 5FA5uÊC' 89' J' ; 5G' ! ' D5J'		J' &)' # ' J' &* ' # ' J' &+			
5I HCF BC DF C-94C F<5FE 89 5@A9=85' 75F8CGC		5CG-B5H FTS	B-G7-DH-B5 9GH		
9B 9B-94C F J J-@ F95G5A5@W H-7B-7C		7F95 A' 9' & &4S8			
F<5FE 89 5@A9=85' 75F8CGC		5CG-B5H FTS	94G5B BC DF C-94C 9L97I H=J C		
9B 9B-94C F J J-@ 7C9F69H583' BC DF C-94C		7F95 A' 9' & &4S8			
5B8F9' J' @5DF9: 5		5CG-B5H FTS	C-94S		
5FEI H9HC' 9 I F 65B-G4S 9C') \$		CAU = A345754 8P9C-@C	7G5B' C' BC DF C-94C %\$)' # 8&\$&'		
		F<5FE' 75F8CGC	062/108		