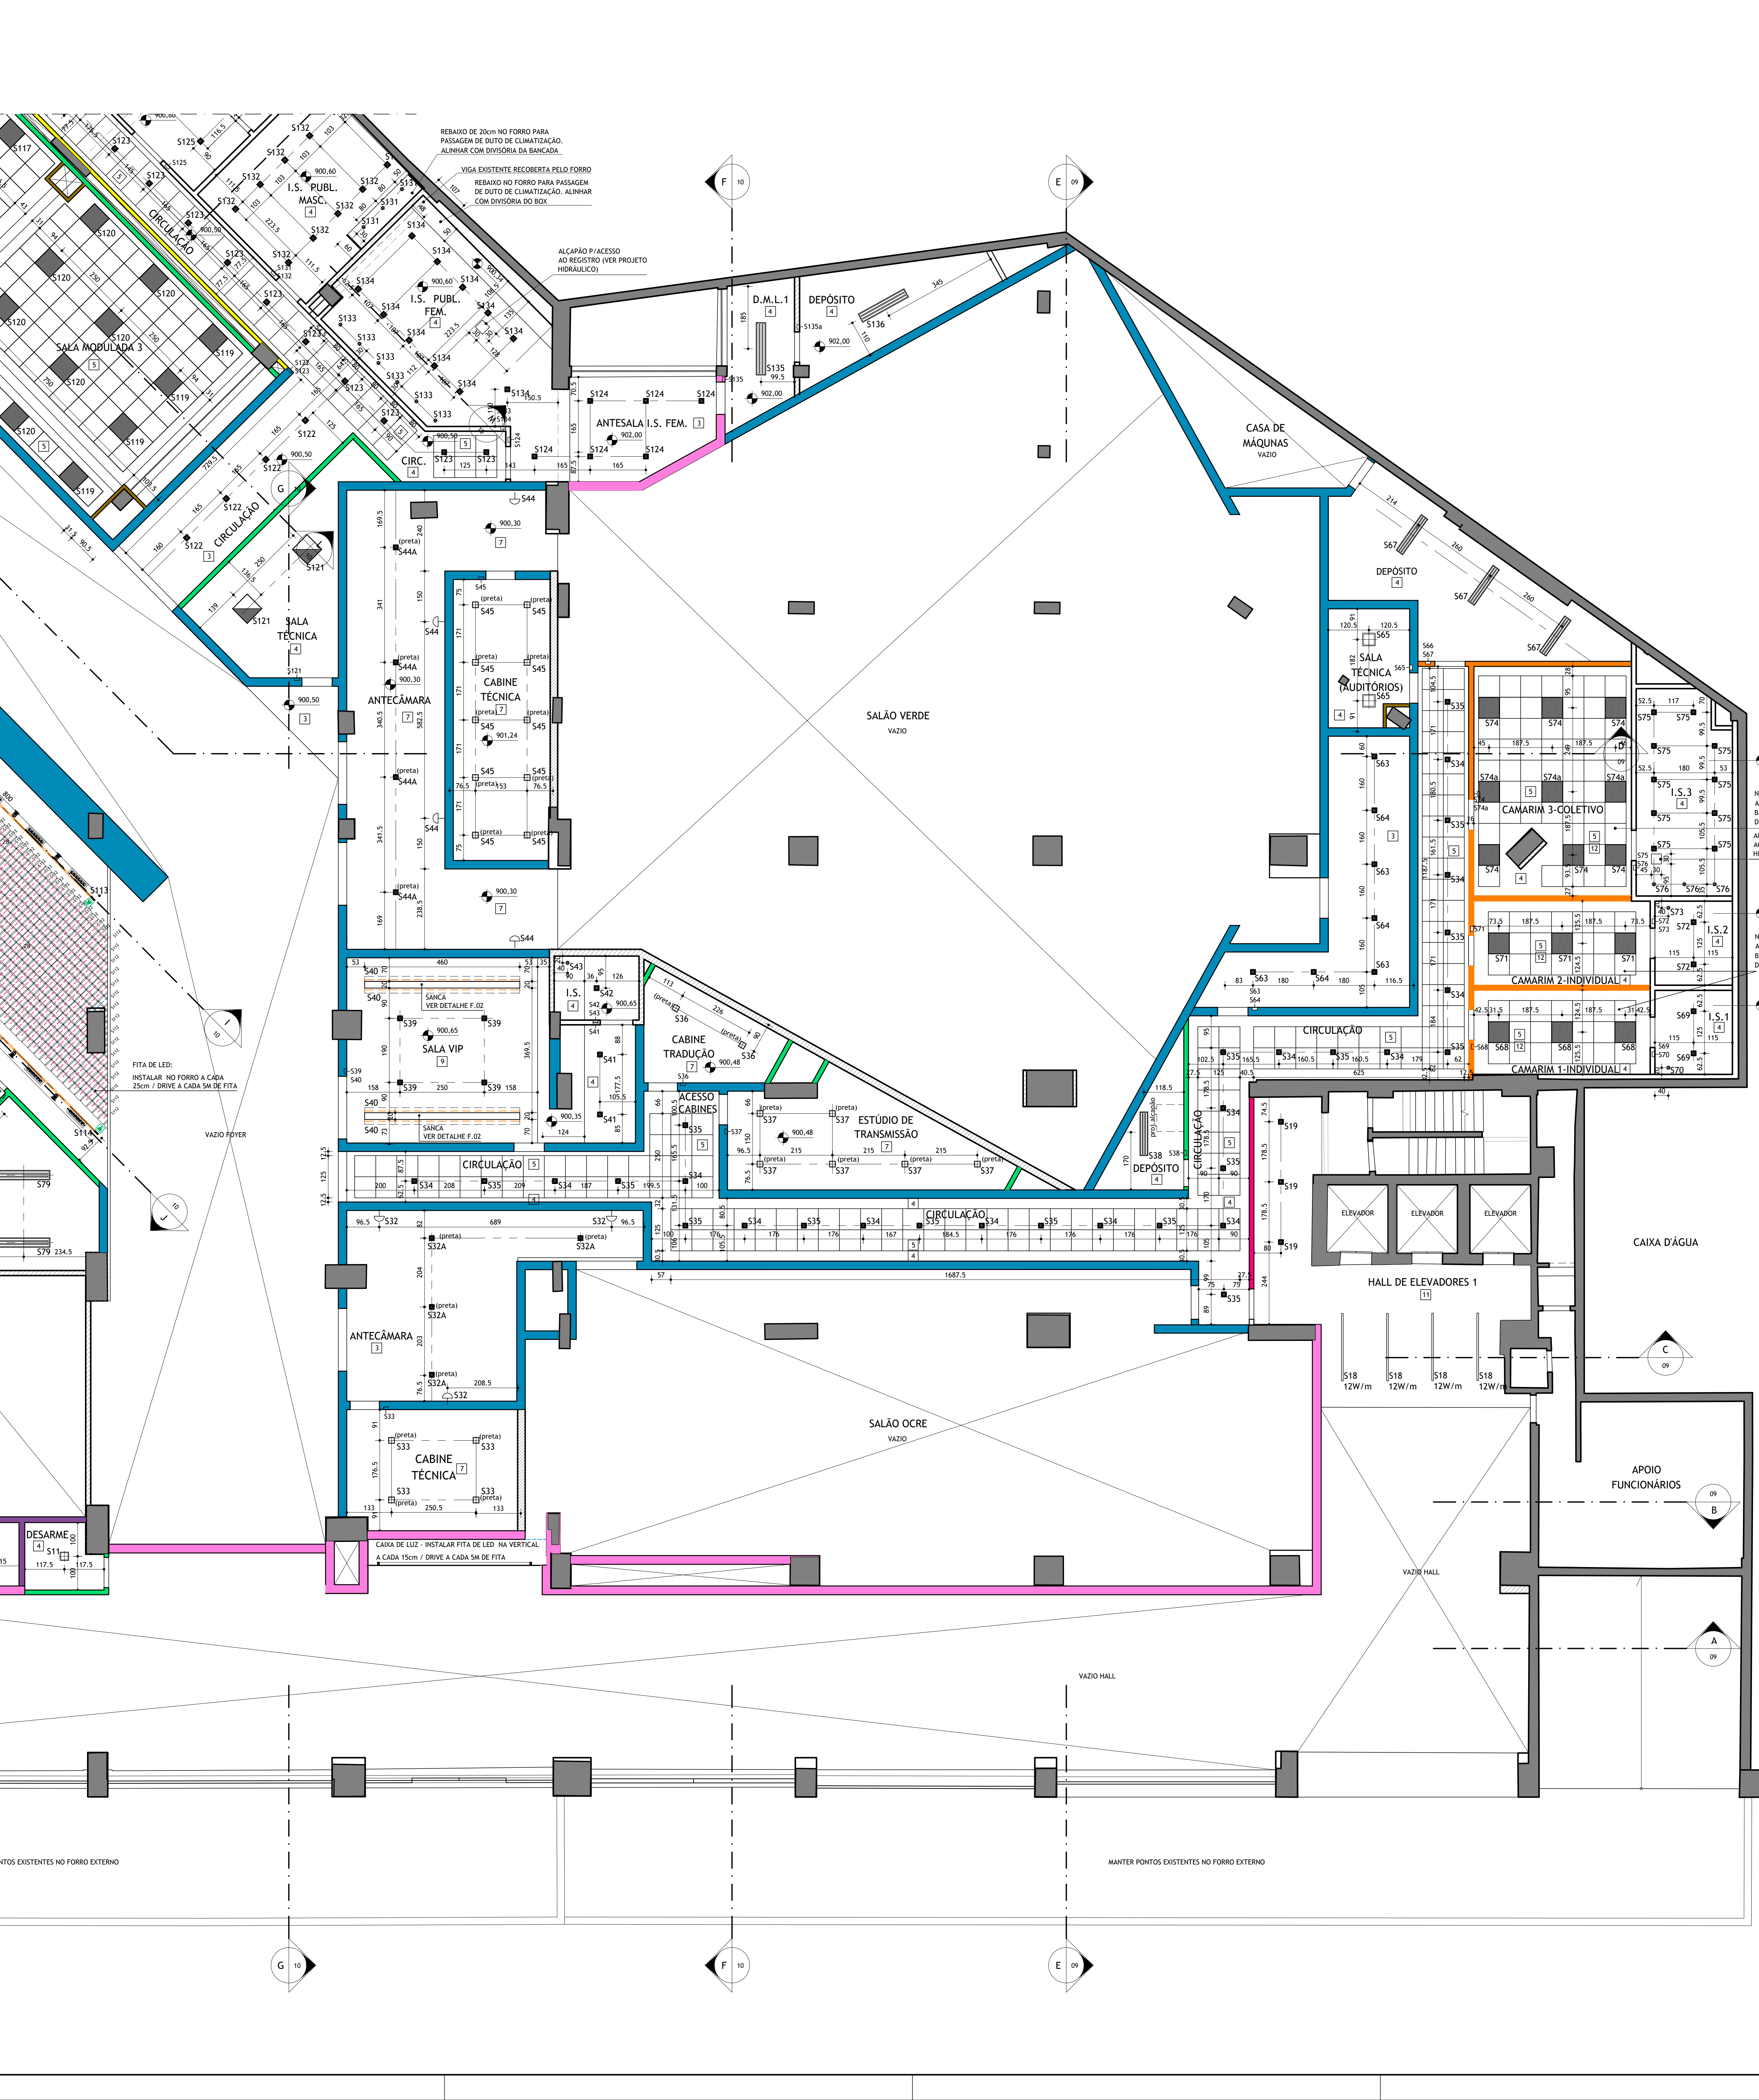


ESCALA:

---

1/75

[illegible]