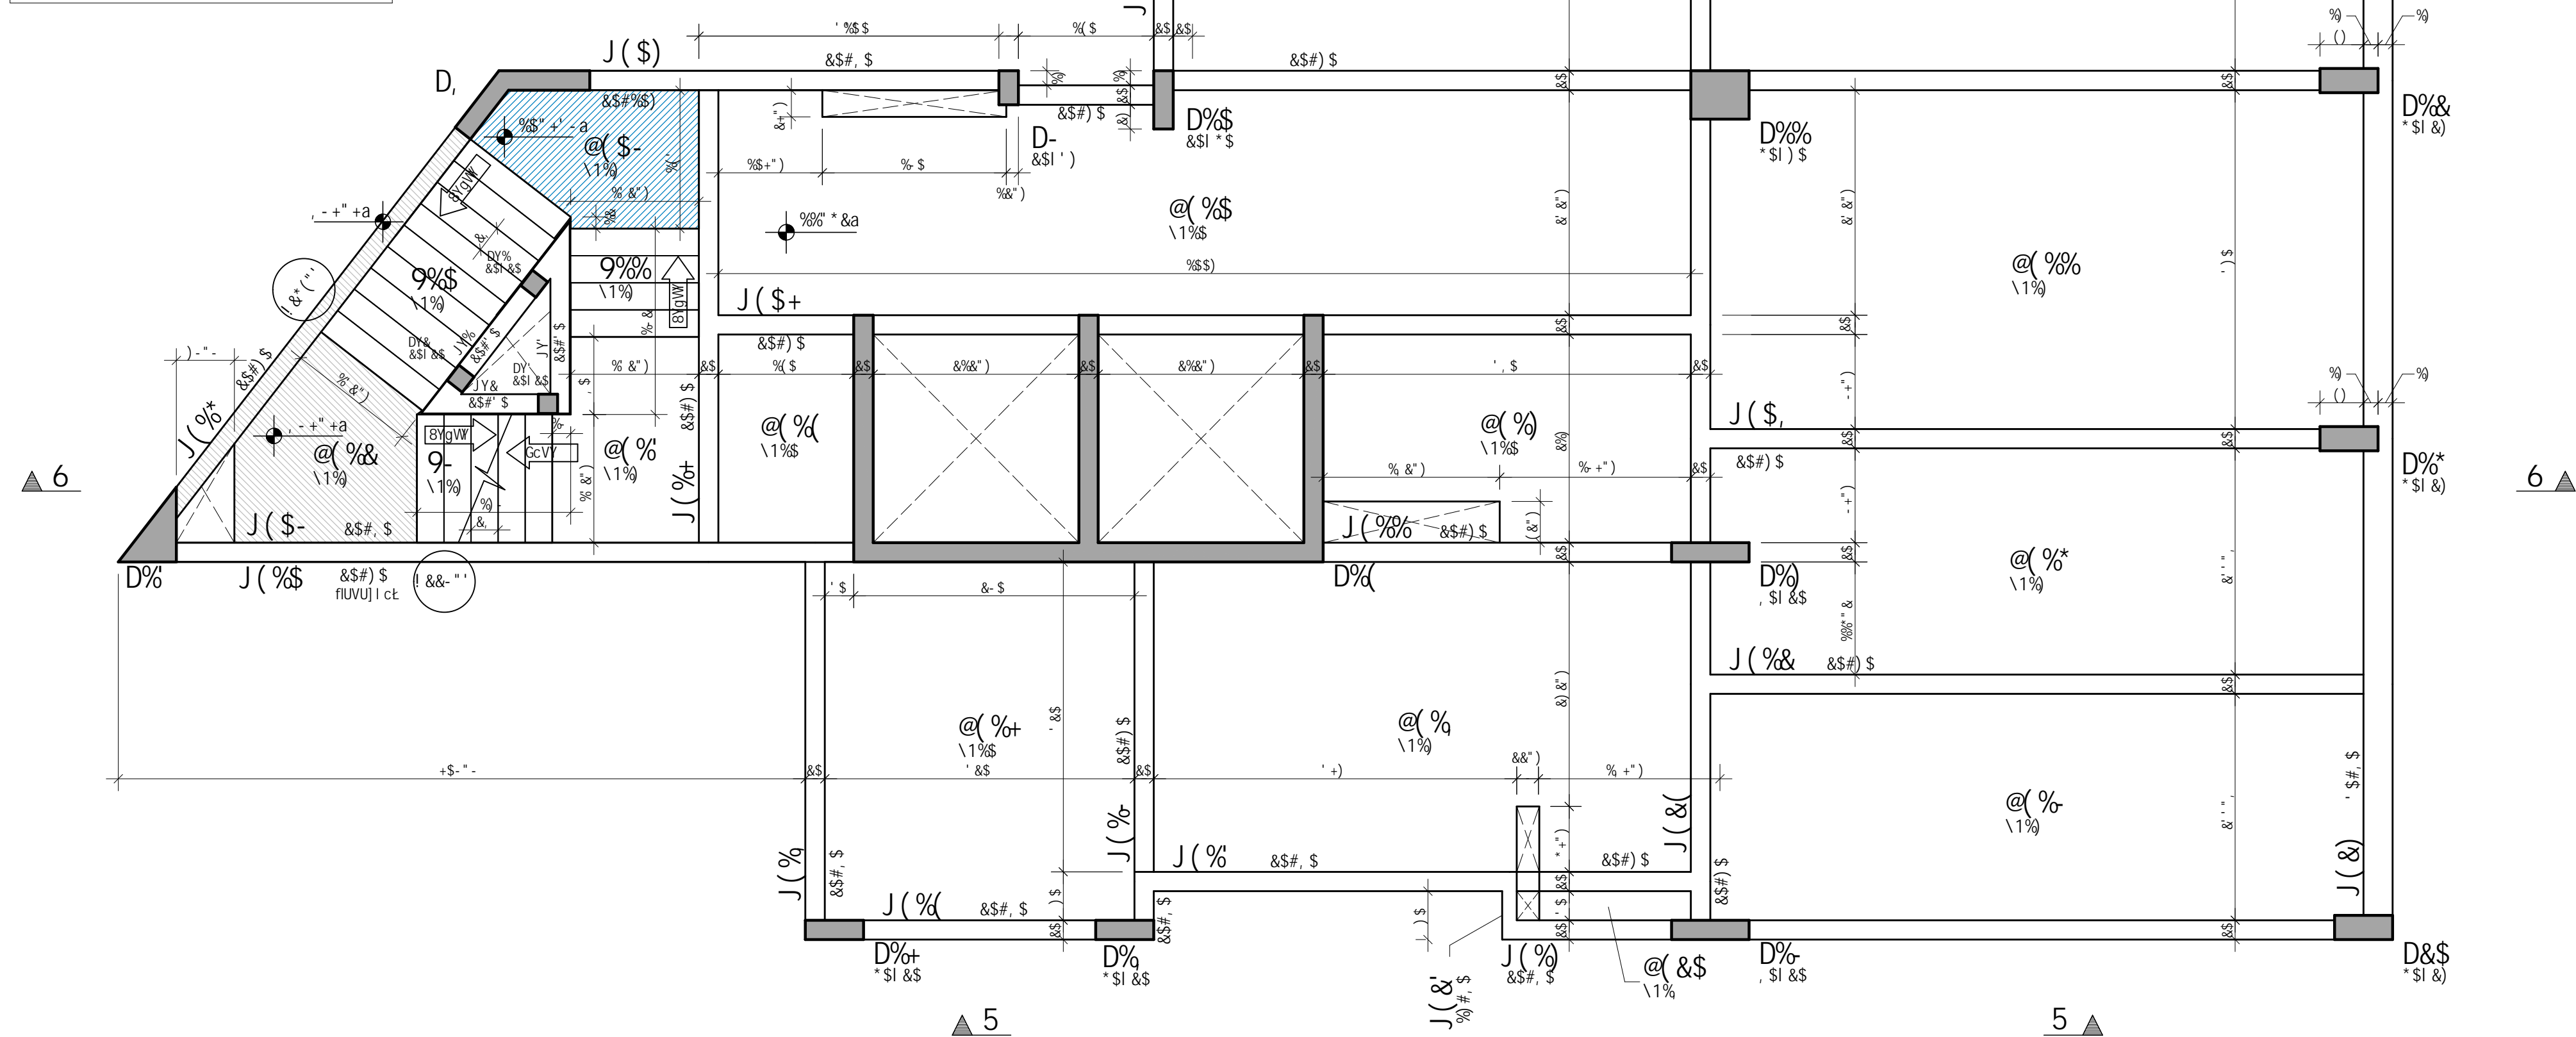



[illegible][illegible][illegible]

		HUVY' U' XY b t j Y g			
57-8 h2#a	HCH h2#a	Dij j aYbhc	Bi j Y' g#UWV a	D8 UUVU j c a	
		% i HCD	' ) ' ) %	% (	
		% i 7C67L	' ( ' \$ +	% ( & %)	
		%& F9G	' % - &	& (	
		%& 65F	& - ( &	% + )	
		%& 9eJ	& - ' )	% (	
		\$ - 1A5F	& - ' +	' + +	
		\$ - 1 H+DC	&& + &	' + +	
		\$+1 H+DC	% " \$&	' + +	
		\$+1 H+DC	% " ' &	' + +	
		\$ j ) H+DC	%& " &	' + +	
		\$ i ( D5 j )	+ - &	' + +	
		\$ i ( D5 j &	' \$&	' + +	
	S - )	\$& D5 j %	' ( ' &	' + +	
		\$& G i 6	i & - ,	' - &	
		\$S i : OG	i ( " -	\$' \$	

[illegible][illegible]


@9; 9B85' ! ' 89GBaJ 9=G' F9@5H=JCG' 5C' D5J=A9BHC

! \* ( " ' f l F 9 @ 5 H = J C t ' # ' 2 , z - + + a ' f l 5 6 G C @ H C l

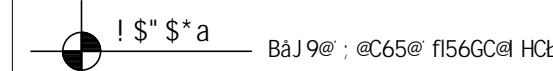


!&\$ — XYgbtj Y' f Y' Uhj c  
Uc dUj \* Uhi U'

7CFH9' HF5BGJ9FG5@' D5F7=5@

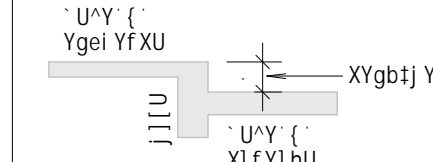

@9, 9B85 ! J=; 5G

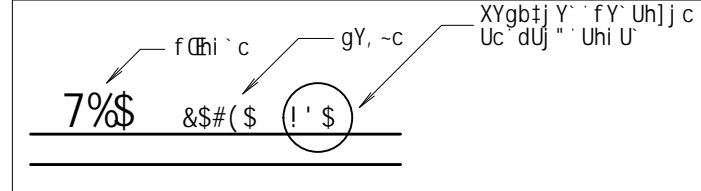[illegible]

90979: =75:59G HW7B:75G; 95:5G		
Zw.	' \$ ADU IU7 ' G8S 8% L	706F=A98H
5: F9 BC: F5B BC.	Vf H IU7 'fazi' ' 'aat	706F=A98H
G8H AD.	9U2I W ' ' 'aat	706F=A98H
9U.	' \$ DU	706F=A98H
755.	===	706F=A98H
:5HC 567.	082)	706F=A98H
	my uic uic uic uic uic uic	706F=A98H

FS(		
FS'		
FS&		
FS%		
FS\$	01/09/2025	PROJETO EXECUTIVO - LICITAÇÃO DA OBRA
ts f)g]g-c	XUHu	XygW], -c



**MPMG**  
Ministério Público  
do Estado de Minas Gerais



**fábrica** civil  
engenharia  
de projetos

[www.fabricacivil.com.br](http://www.fabricacivil.com.br)

SEDE DAS PROMOTORIAS DE JUSTIÇA DE IPATINGA-MG

AV. DESPACHANTE RUI DIALMA BARBOSA, Nº31 - CENTRO - IPATINGA/MG

A=B=GHvF=C' Di 6@=7C' A=B5G' ; 9F5=G  
7CBH9f BC:  
D@5BH5' 89' : CFA5G' ! : H=DC' fID5! " : H=DC' ( ! : F9D9H=Uf 9G

5C 1HF 8C 8C DFC-9HC	50C-B8H F5	8-C0-0C6E
F<5F<E 89 5A9=85 75F8CGC		9GH
9B 9B-QH C 7-J=0	7F 95 A %'J)=&#8	
F0C0C0A 9e 1k 7B=-7C	50C-B8H F5	96605 8C DFC-9HC
F<5F<E 89 5A9=85 75F8CGC		9L 97H H=J C
9B 9B-QH C 7-J=0	7F 95 A %'J)=&#8	
7C2 96B85D 9C 8C DFC-9HC	50C-B8H F5	0-0H5
5B8F 9 'J" @5DF 9; 5		
5F1 1H9C 9 F 65B8-G4H	CAU = A83754-7	
9C75B6	89C9B-C	76B-C 8C 8C DFC-9HC
% ) \$	F<5F<E 75F8CGC	%) *%&#8&&
		035/10