

DIAGRAMA VERTICAL DE COLUNA DE ÁGUA BARRILETE 2
COBERTURA
ESCALA: 1:25

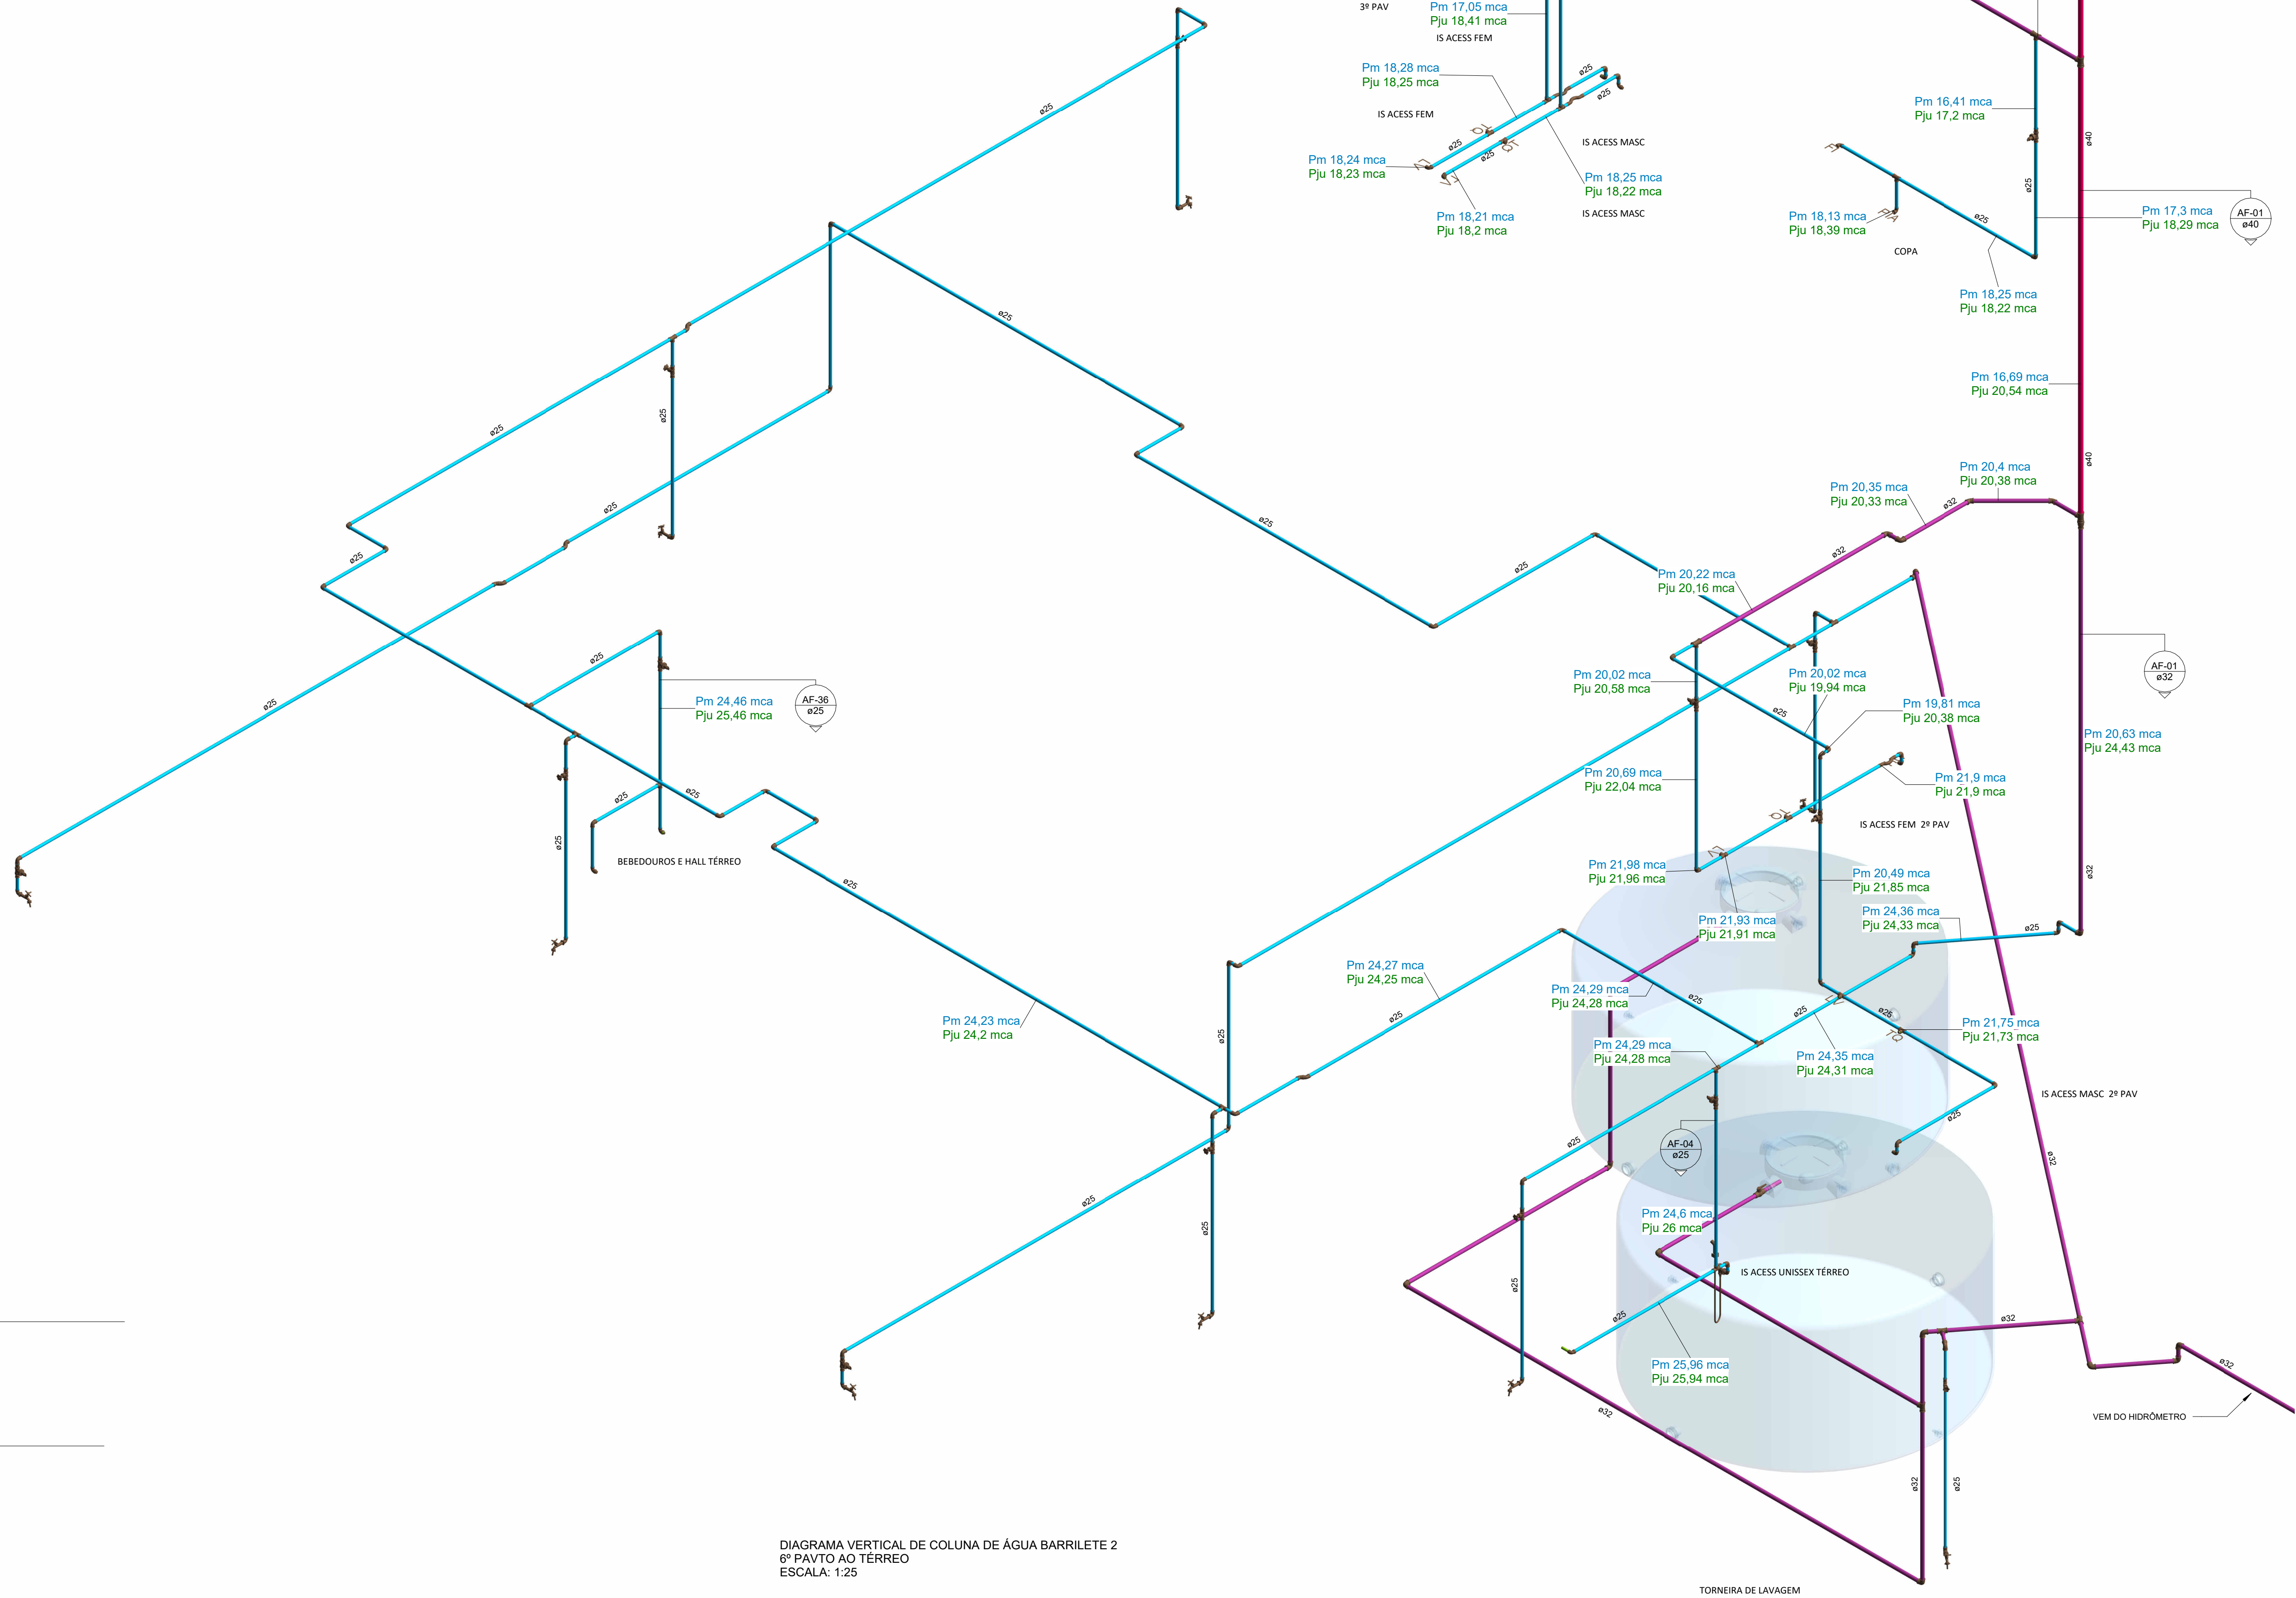


DIAGRAMA VERTICAL DE COLUNA DE ÁGUA BARRILETE 2
ESCALA: 1:25

DIÂMETRO TUBOS	
	Tubo 25mm
	Tubo 22mm
	Tubo 32mm
	Tubo 40mm
	Tubo 28mm
	Tubo 35mm
	Tubo 50mm
	Tubo 60mm
	Tubo 100mm
	Tubo 150mm
	Tubo 110mm

ID COLUNAS POR AMBIENTE	
COLUMNA	SISTEMA
BARRILETE	
01	JAGUA FRIA (UFI)
02	JAGUA FRIA (UFI)
