


CORTE TRANSVERSAL A  
ESC.: 1/50

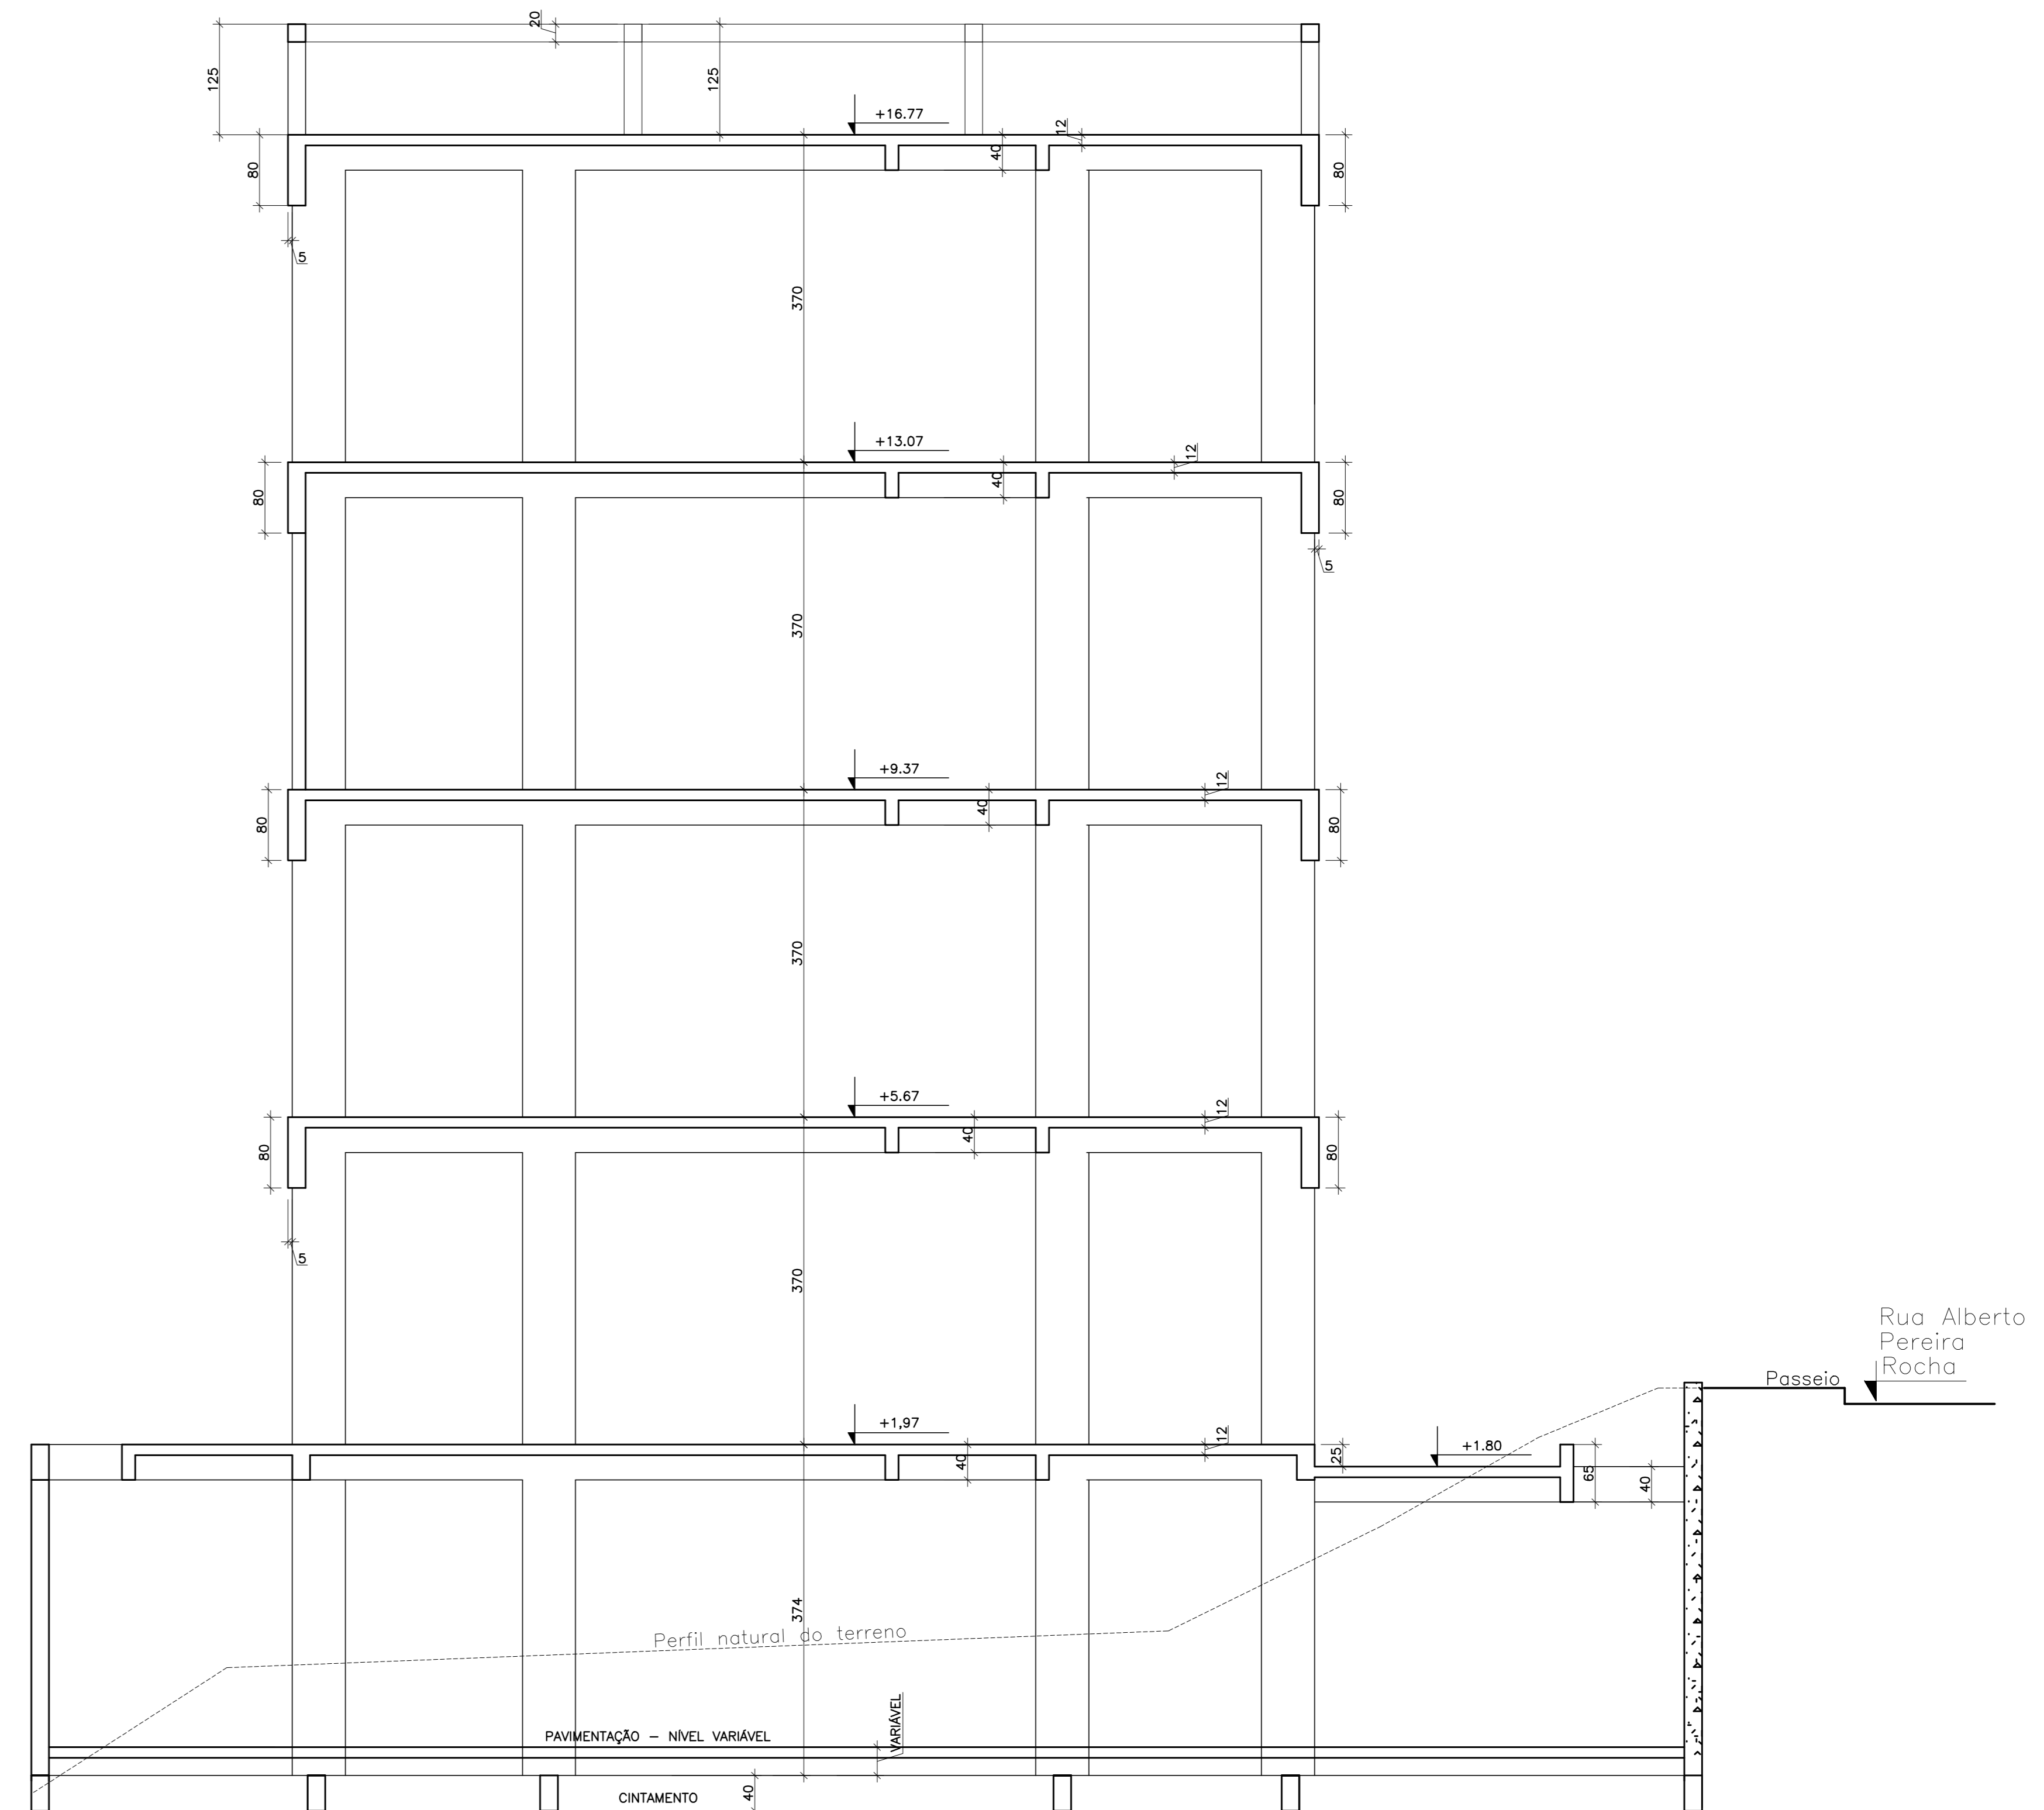

CORTE TRANSVERSAL B  
ESC.: 1/50

[illegible]